



Lot 717 Copper Creek

3202 Boulder Pnt. Crt., Dunlap, IL.

Large Wrigley

Drawing of:

Rendering

www.buildarmstrong.com

Drawn by: Allen M.

Date: 8/22/2019

Reality
Drafting inc.



Lot 717 Copper Creek

3202 Boulder Pnt. Crt., Dunlap, IL.


Large Wrigley

Drawing of:


Front Elevation

www.buildarmstrong.com


AREA SCHEDULE	
NAME	AREA
First Floor Finished	1122 sq ft.
Basement Finished	626 sq ft.
Basement Unfinished	241 sq ft.
Garage	737 sq ft.
Front Porch	70 sq ft.
Second Floor Finished	1389 sq ft.

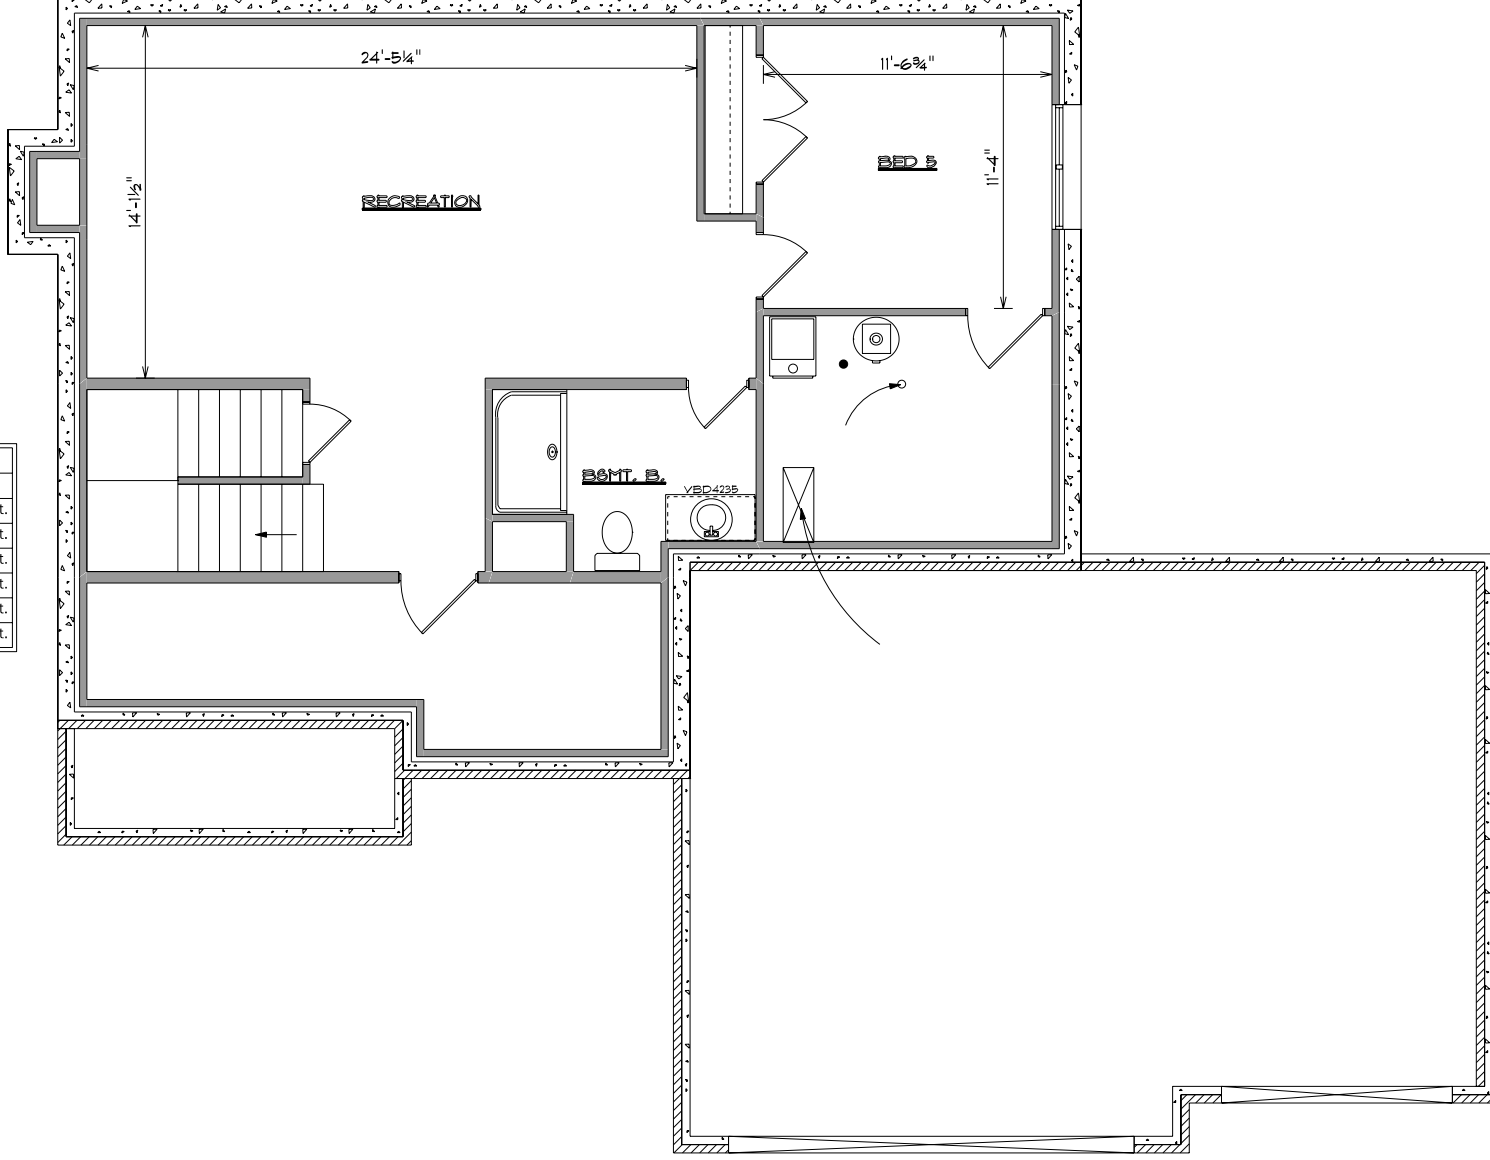


AREA SCHEDULE	
NAME	AREA
First Floor Finished	1122 sq ft.
Garage	737 sq ft.
Front Porch	70 sq ft.
Basement Finished	626 sq ft.
Basement Unfinished	241 sq ft.
Second Floor Finished	1389 sq ft.

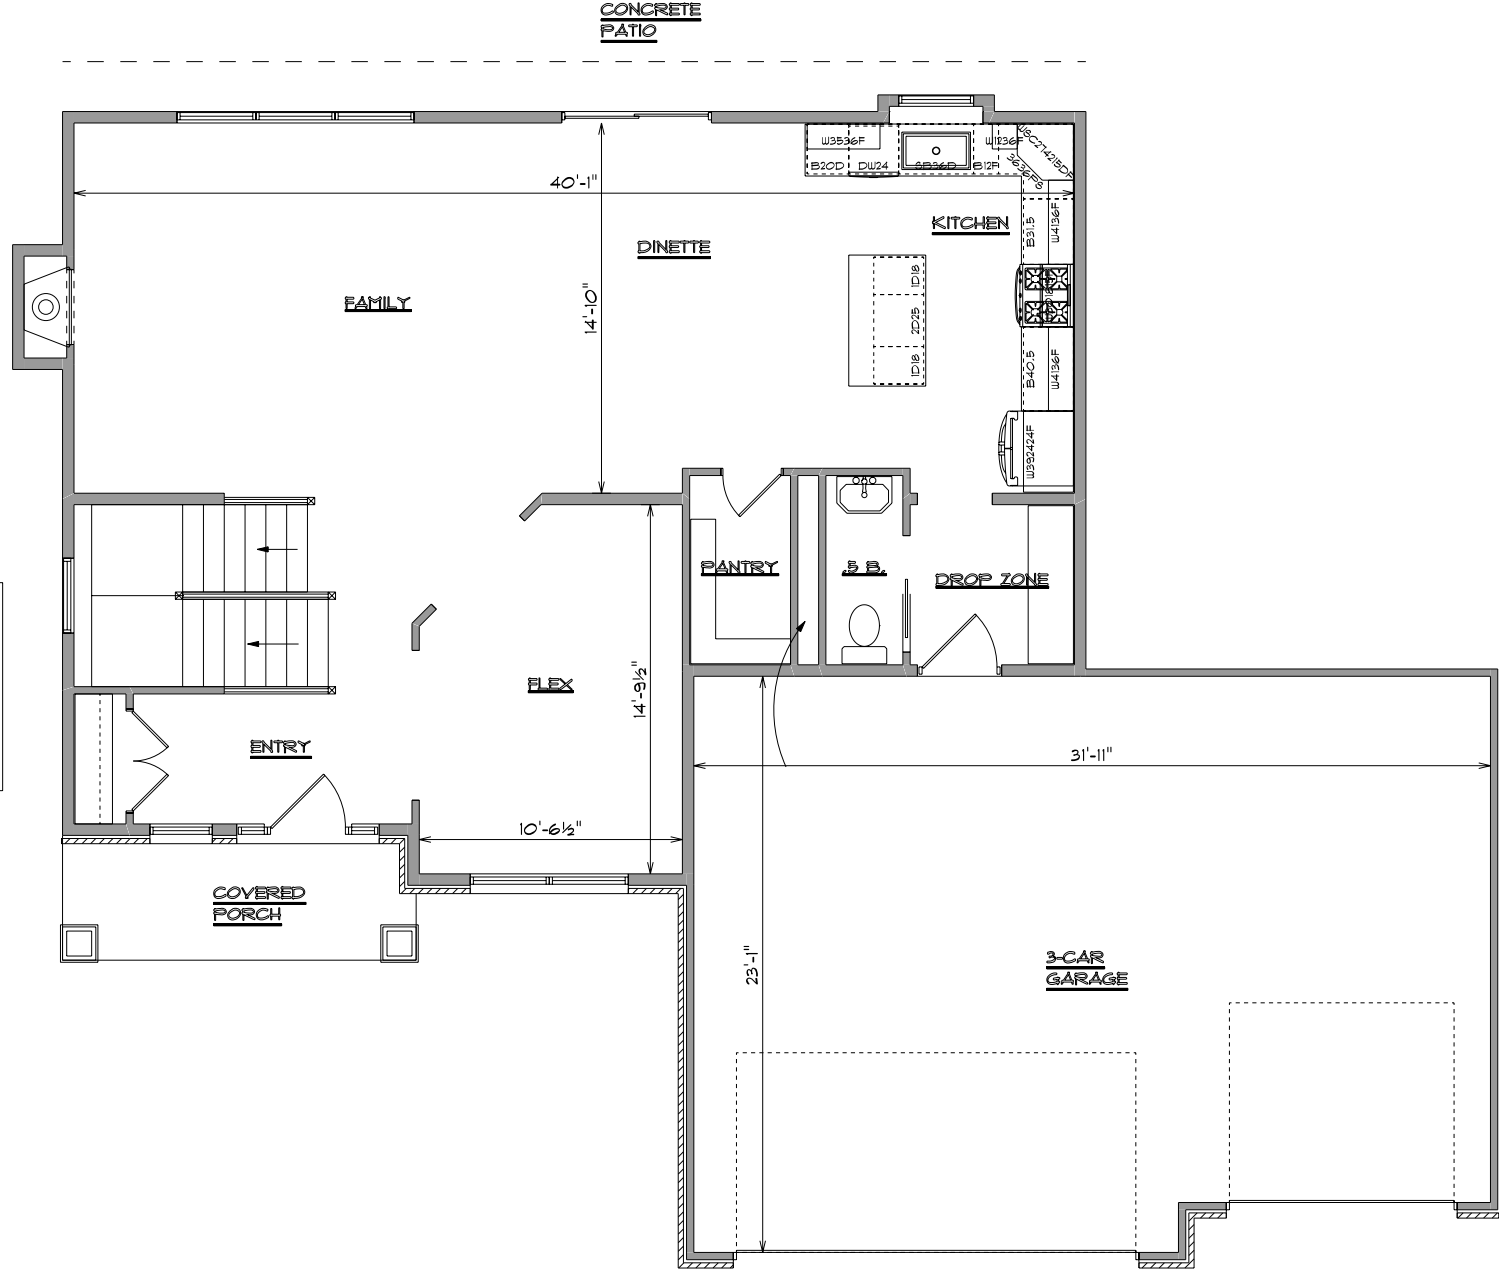

AREA SCHEDULE	
NAME	AREA
First Floor Finished	1122 sq ft.
Garage	737 sq ft.
Front Porch	70 sq ft.
Second Floor Finished	1389 sq ft.
Basement Finished	626 sq ft.
Basement Unfinished	241 sq ft.

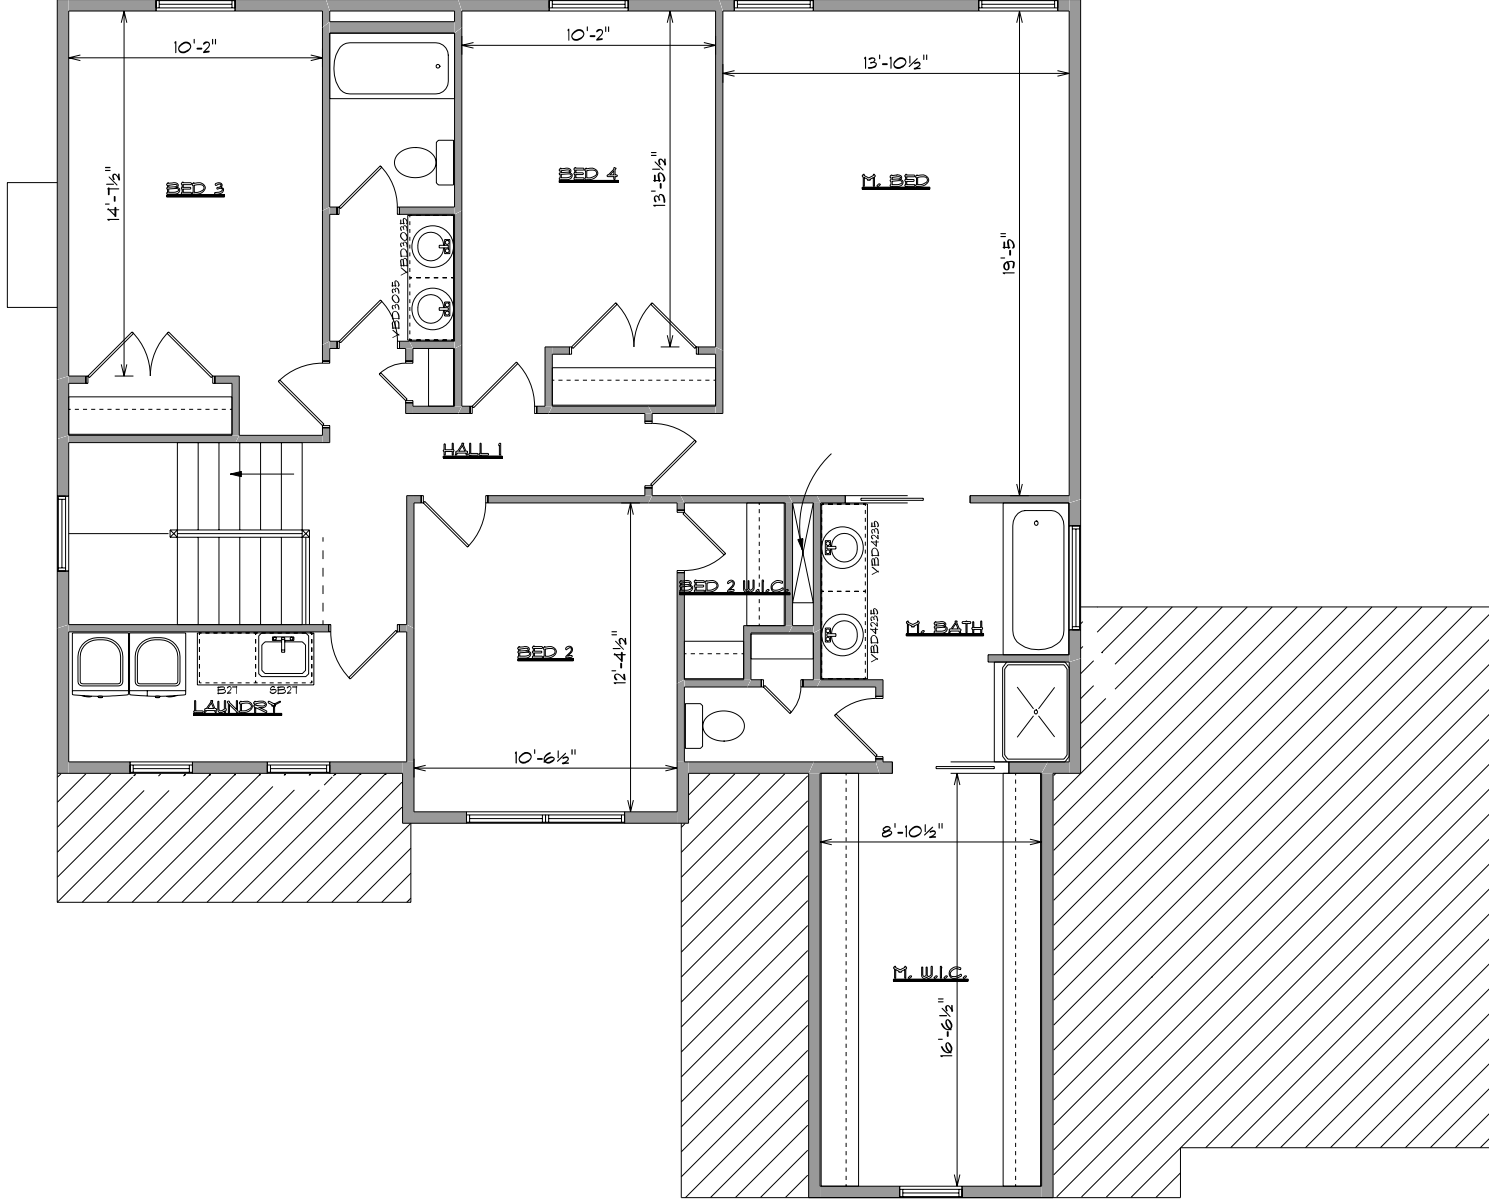

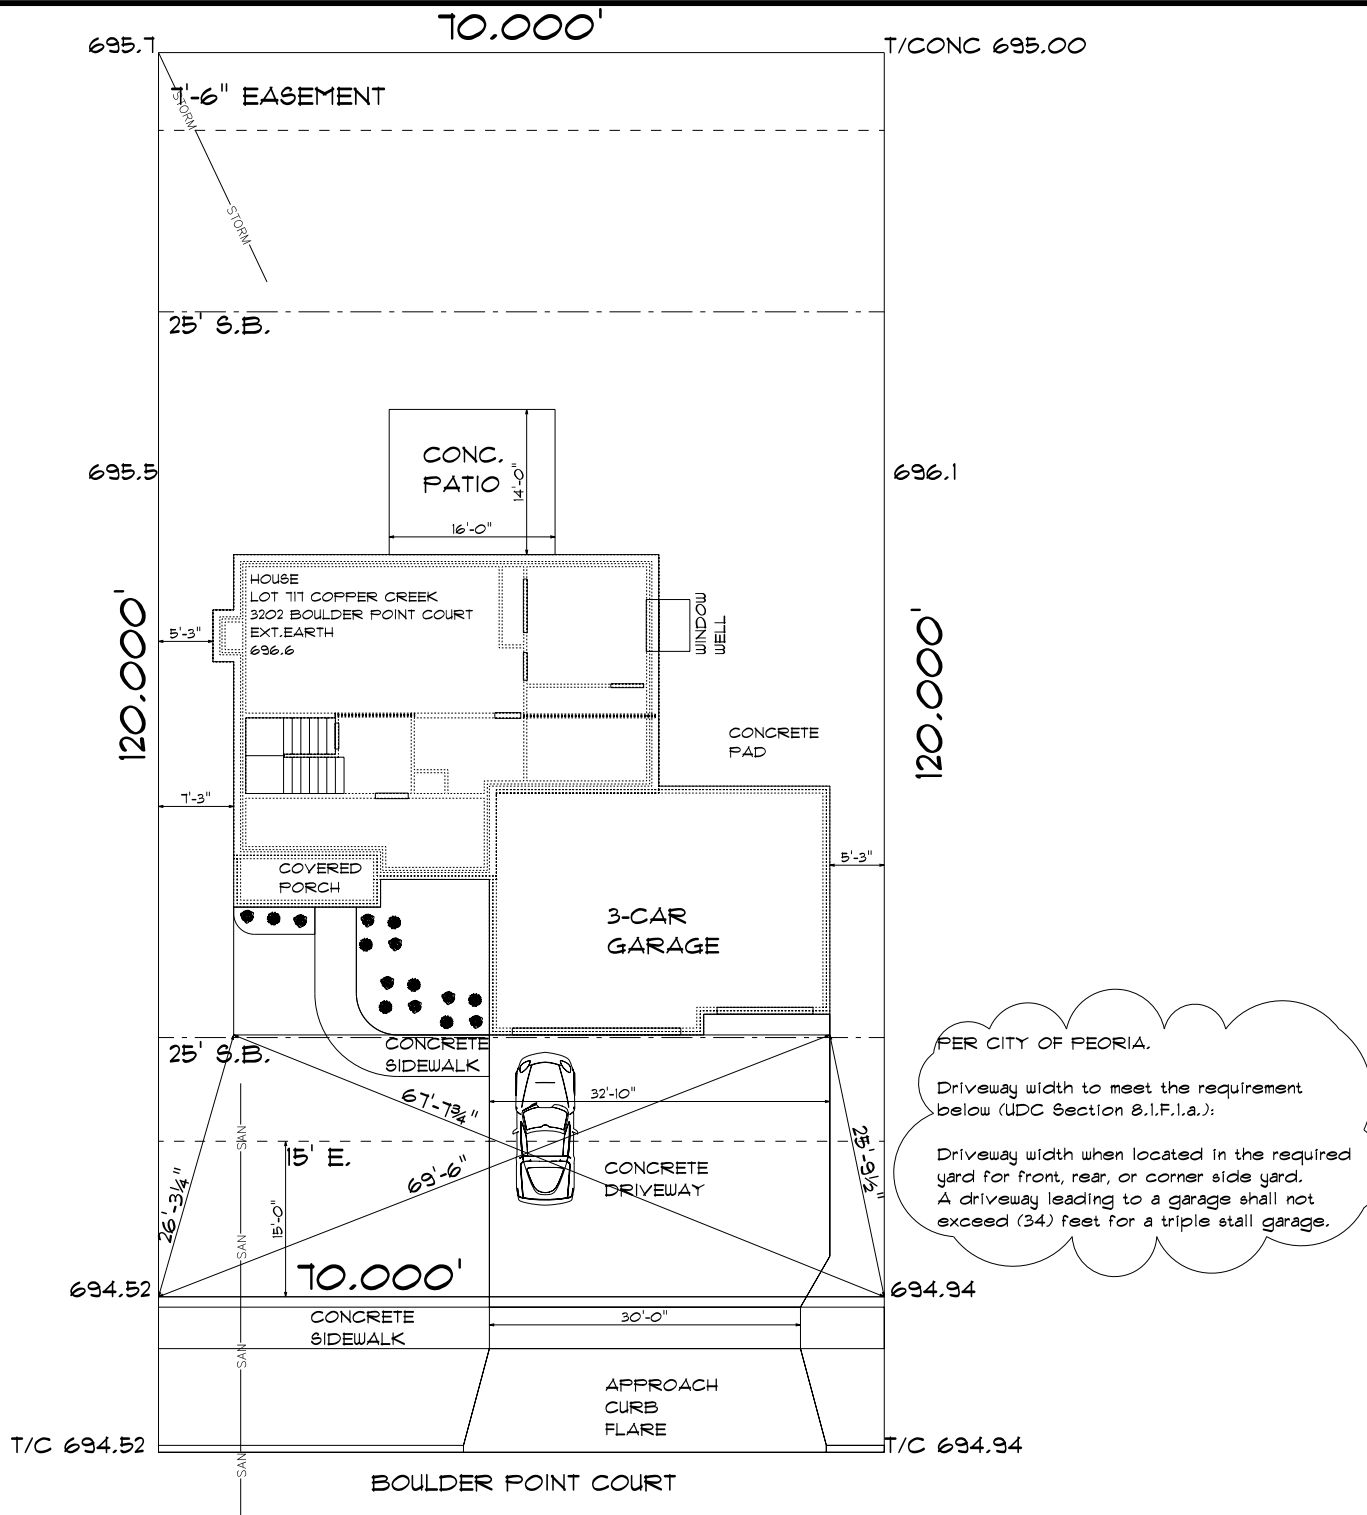

Drawing of:
Site Plan

www.buildarmstrong.com

Lot 717 Copper Creek

3202 Boulder Pnt. Crt., Dunlap, IL.

Large Wrigley