



Drawing of:
Rendering
www.buildarmstrong.com

Lot 736 Sommer Place
Address, Peoria, IL.



Drawn by: Allen M.
Date: 5/24/2021




Lot 736 Sommer Place
Address, Peoria, IL.



Drawing of:
Front Elevation
www.buildarmstrong.com

Drawn by: Allen M.
Date: 5/24/2021

Reality
Drafting inc.

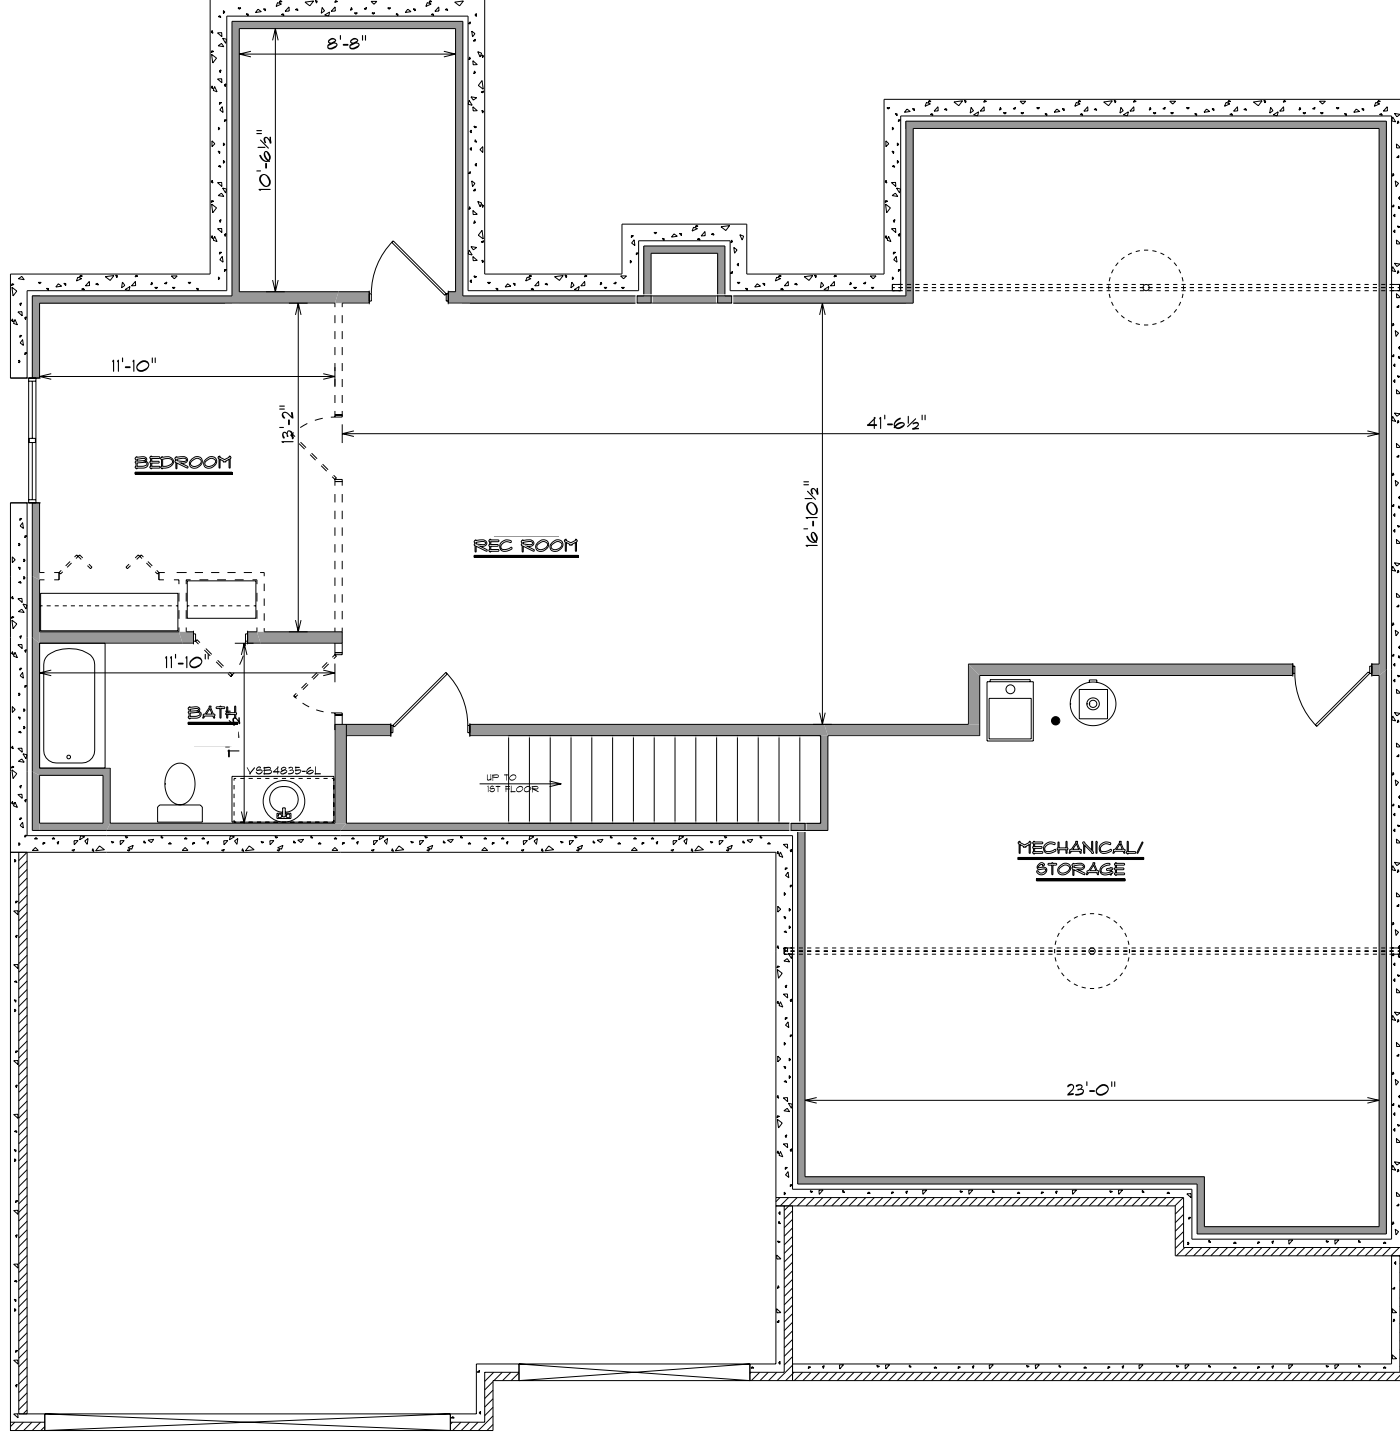


Lot 736 Sommer Place
Address, Peoria, IL.


Drawing of:
Foundation
www.buildarmstrong.com

Drawn by: Allen M.
Date: 5/24/2021
Reality Drafting inc.



AREA SCHEDULE	
NAME	AREA
First Floor Finished	1943 sq ft.
Garage	680 sq ft.
Front Porch	163 sq ft.

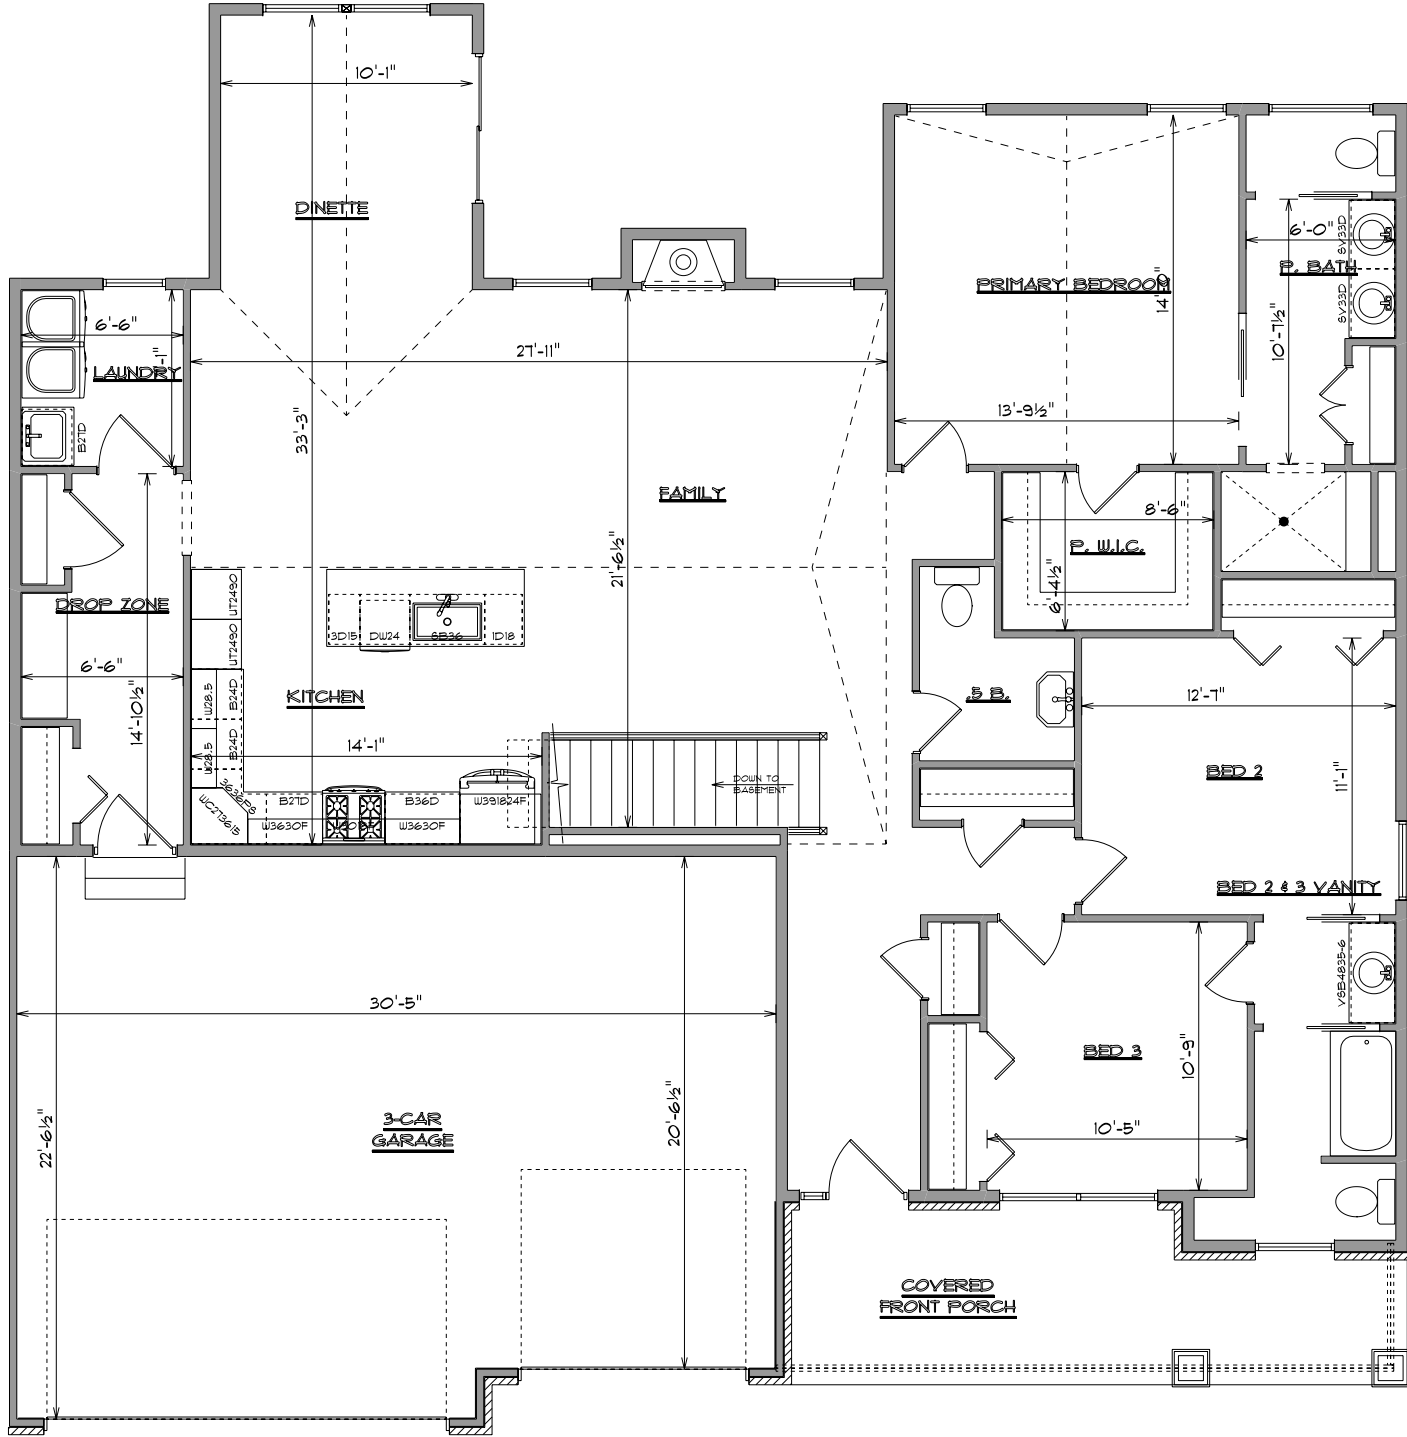

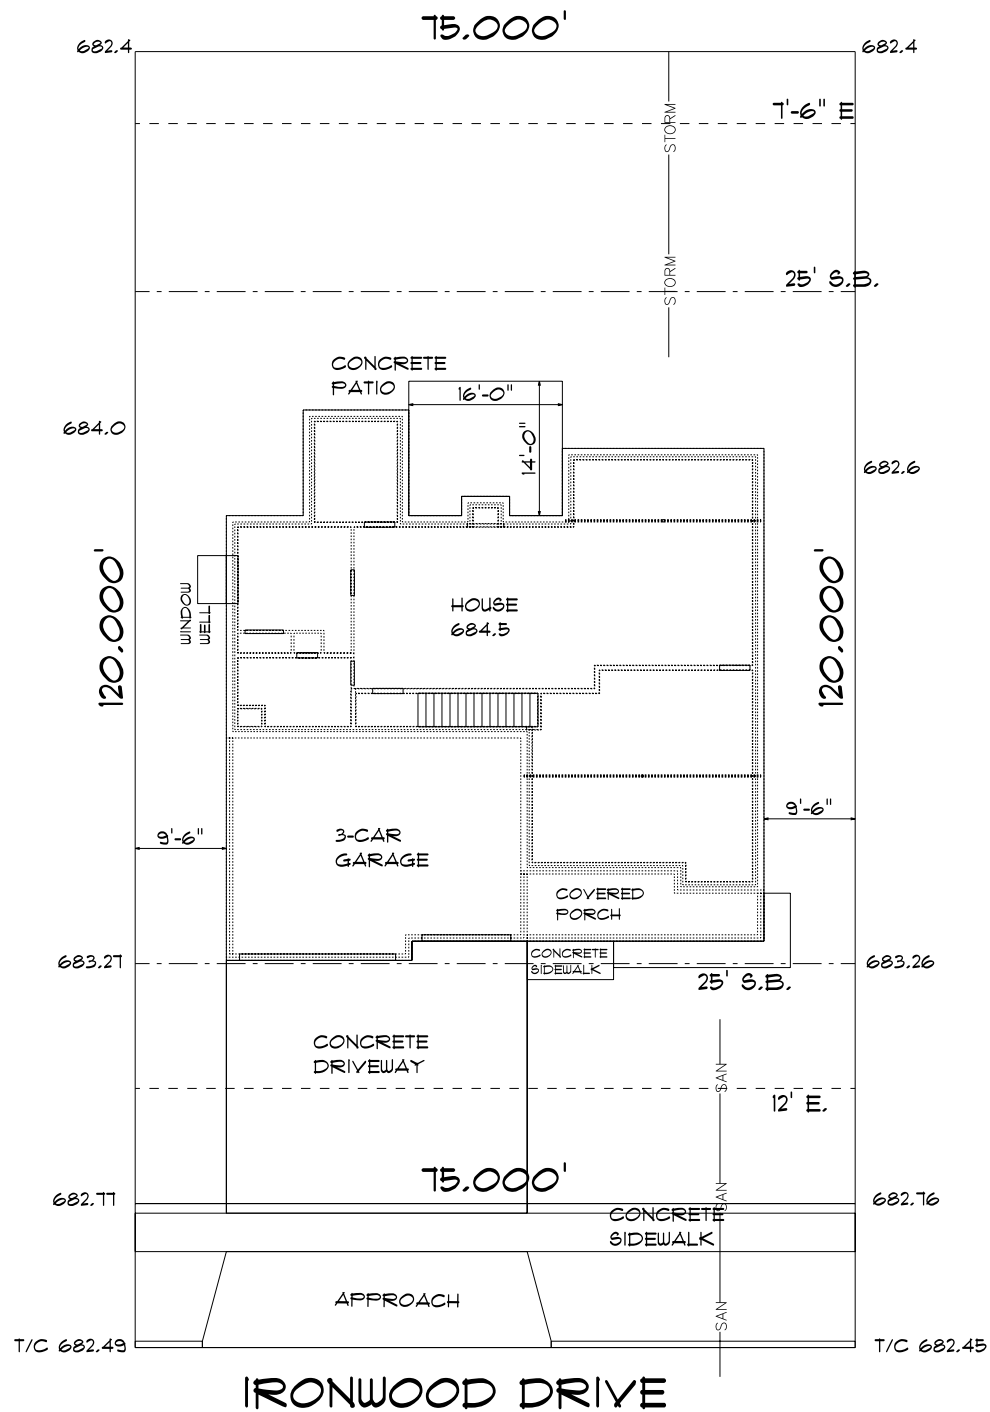

Drawing of:
Site Plan

www.buildarmstrong.com

Lot 736 Sommer Place
Address, Peoria, IL.