



Lot 724 Copper Creek

11407 Joseph Street, Dunlap, IL.

Large Wrigley

Drawing of:

Rendering

www.buildarmstrong.com

Drawn by: Allen M.

Date: 5/24/2021

Reality
Drafting inc.



Lot 724 Copper Creek

11407 Joseph Street, Dunlap, IL.

Large Wrigley


Drawing of:

Front Elevation


www.buildarmstrong.com


Drawn by: Allen M.

Date: 5/24/2021

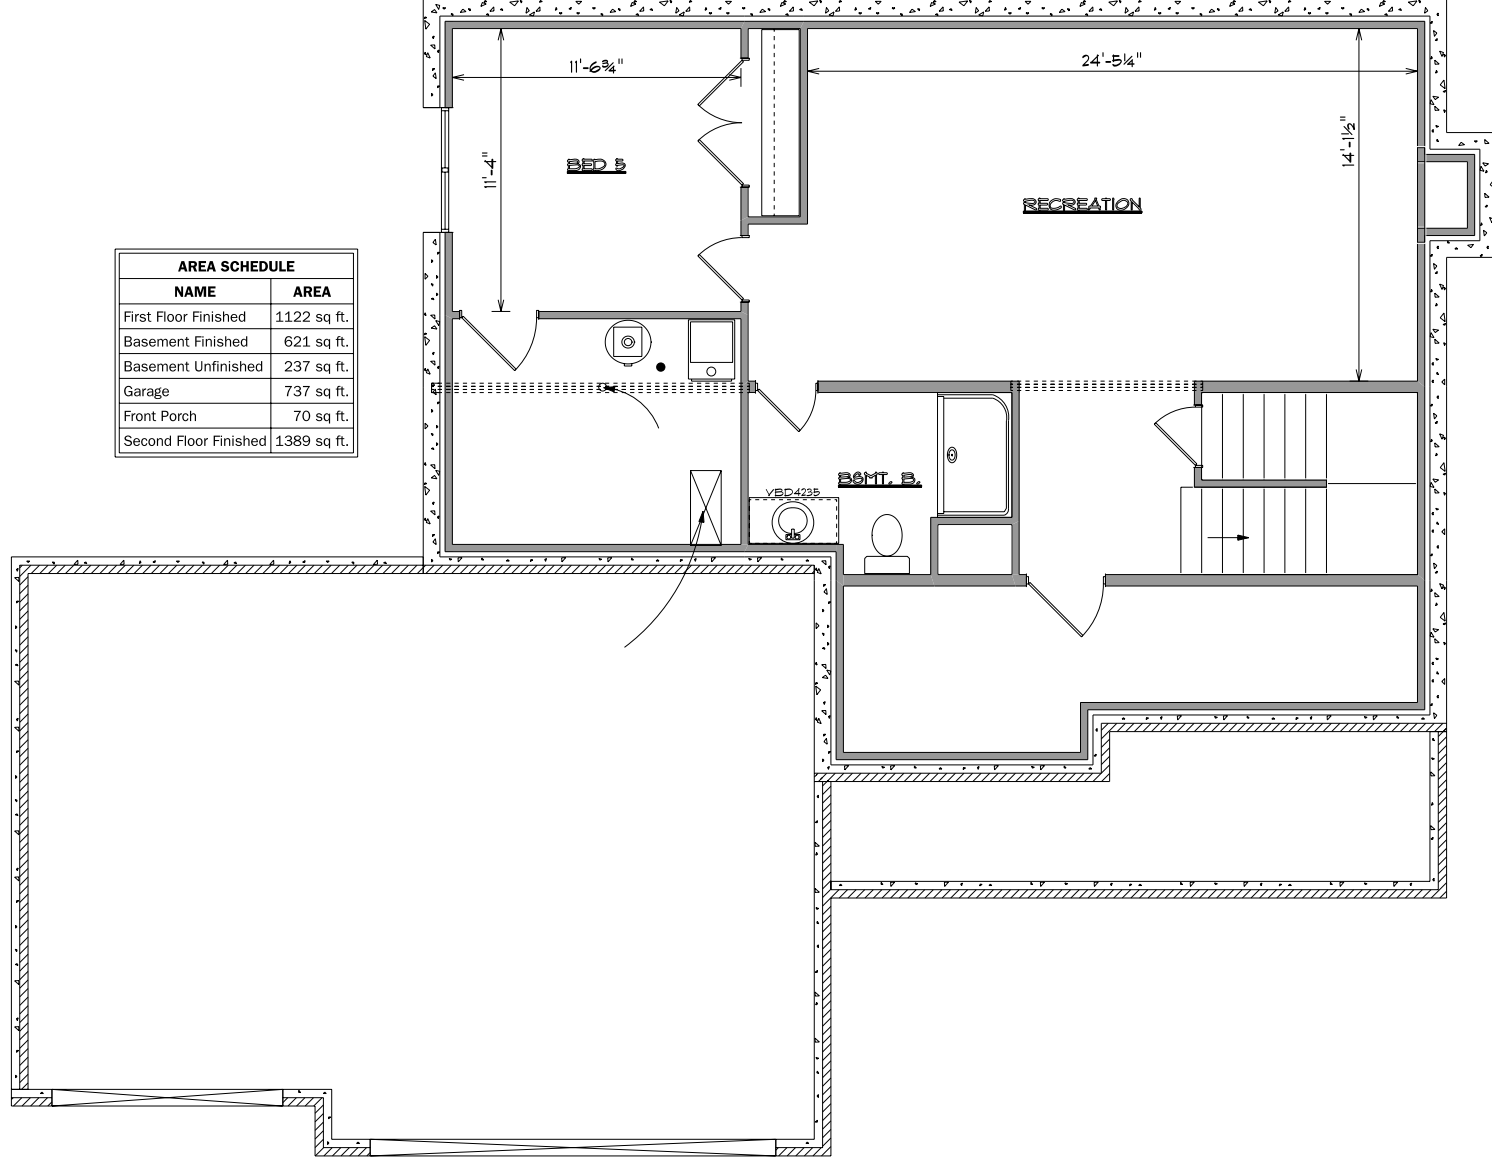

AREA SCHEDULE	
NAME	AREA
First Floor Finished	1122 sq ft.
Basement Finished	621 sq ft.
Basement Unfinished	237 sq ft.
Garage	737 sq ft.
Front Porch	70 sq ft.
Second Floor Finished	1389 sq ft.

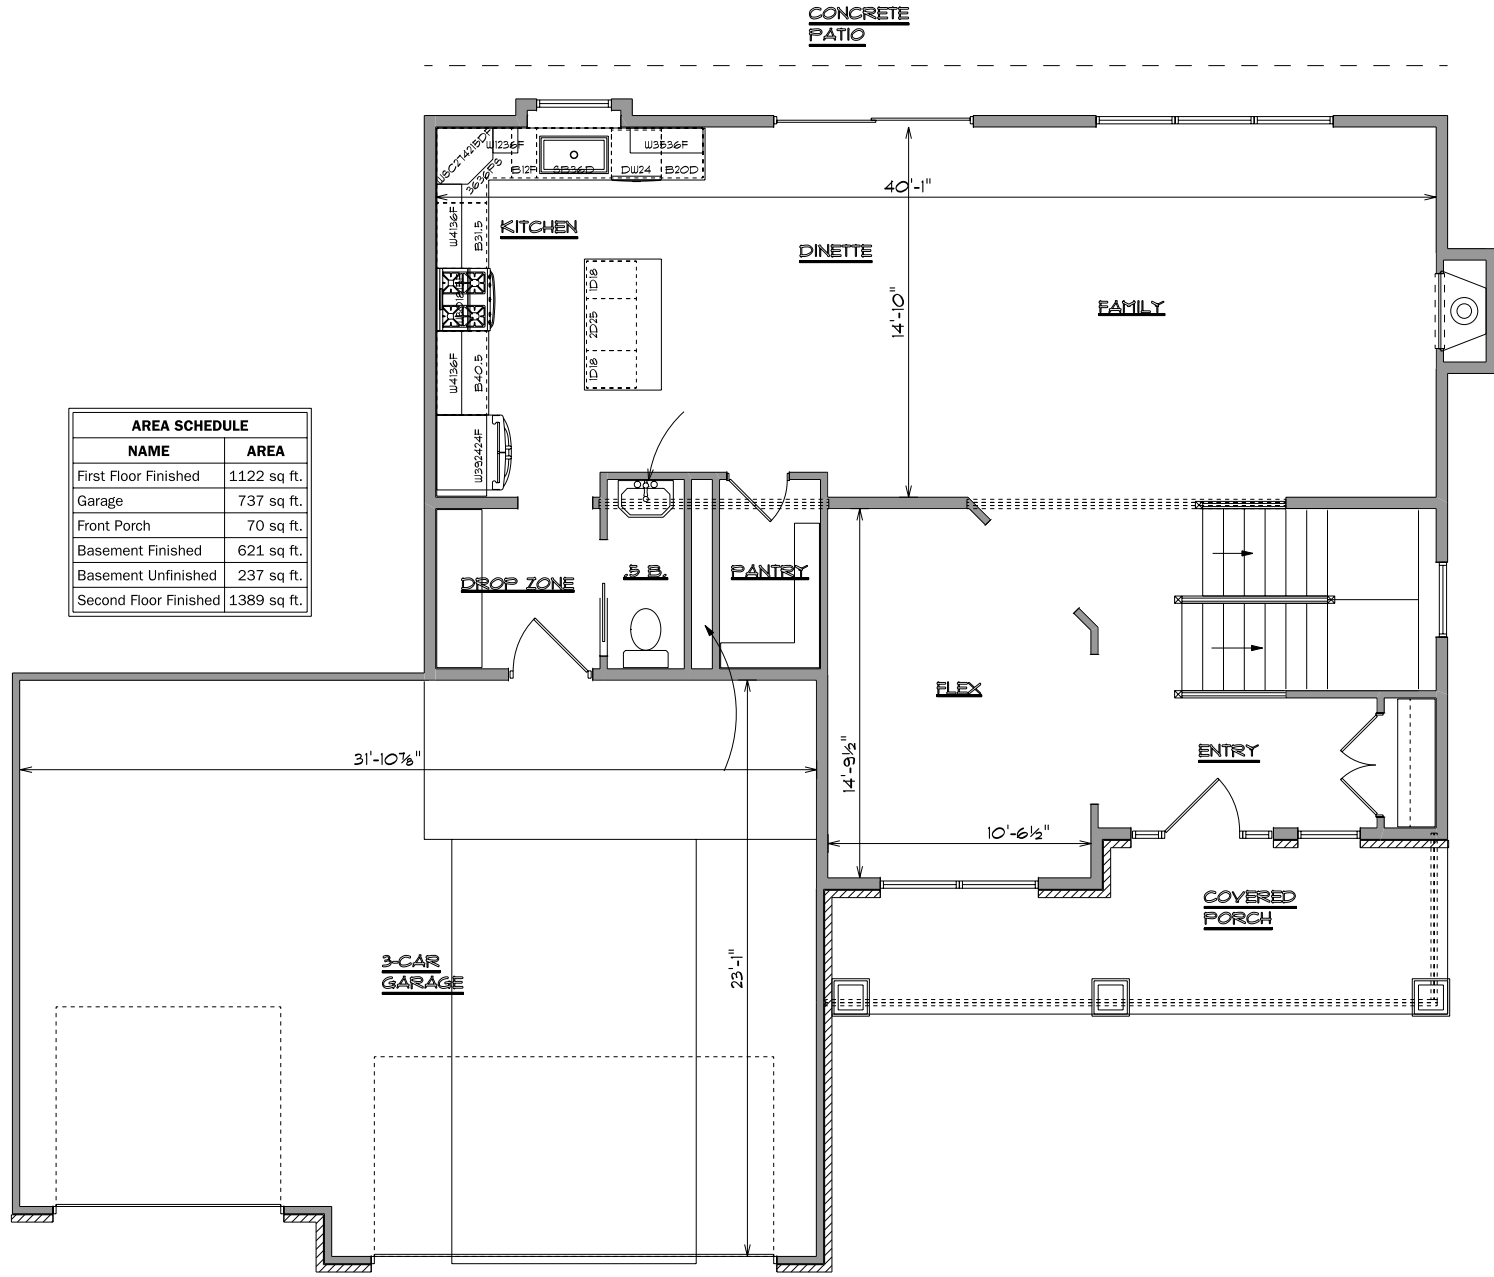

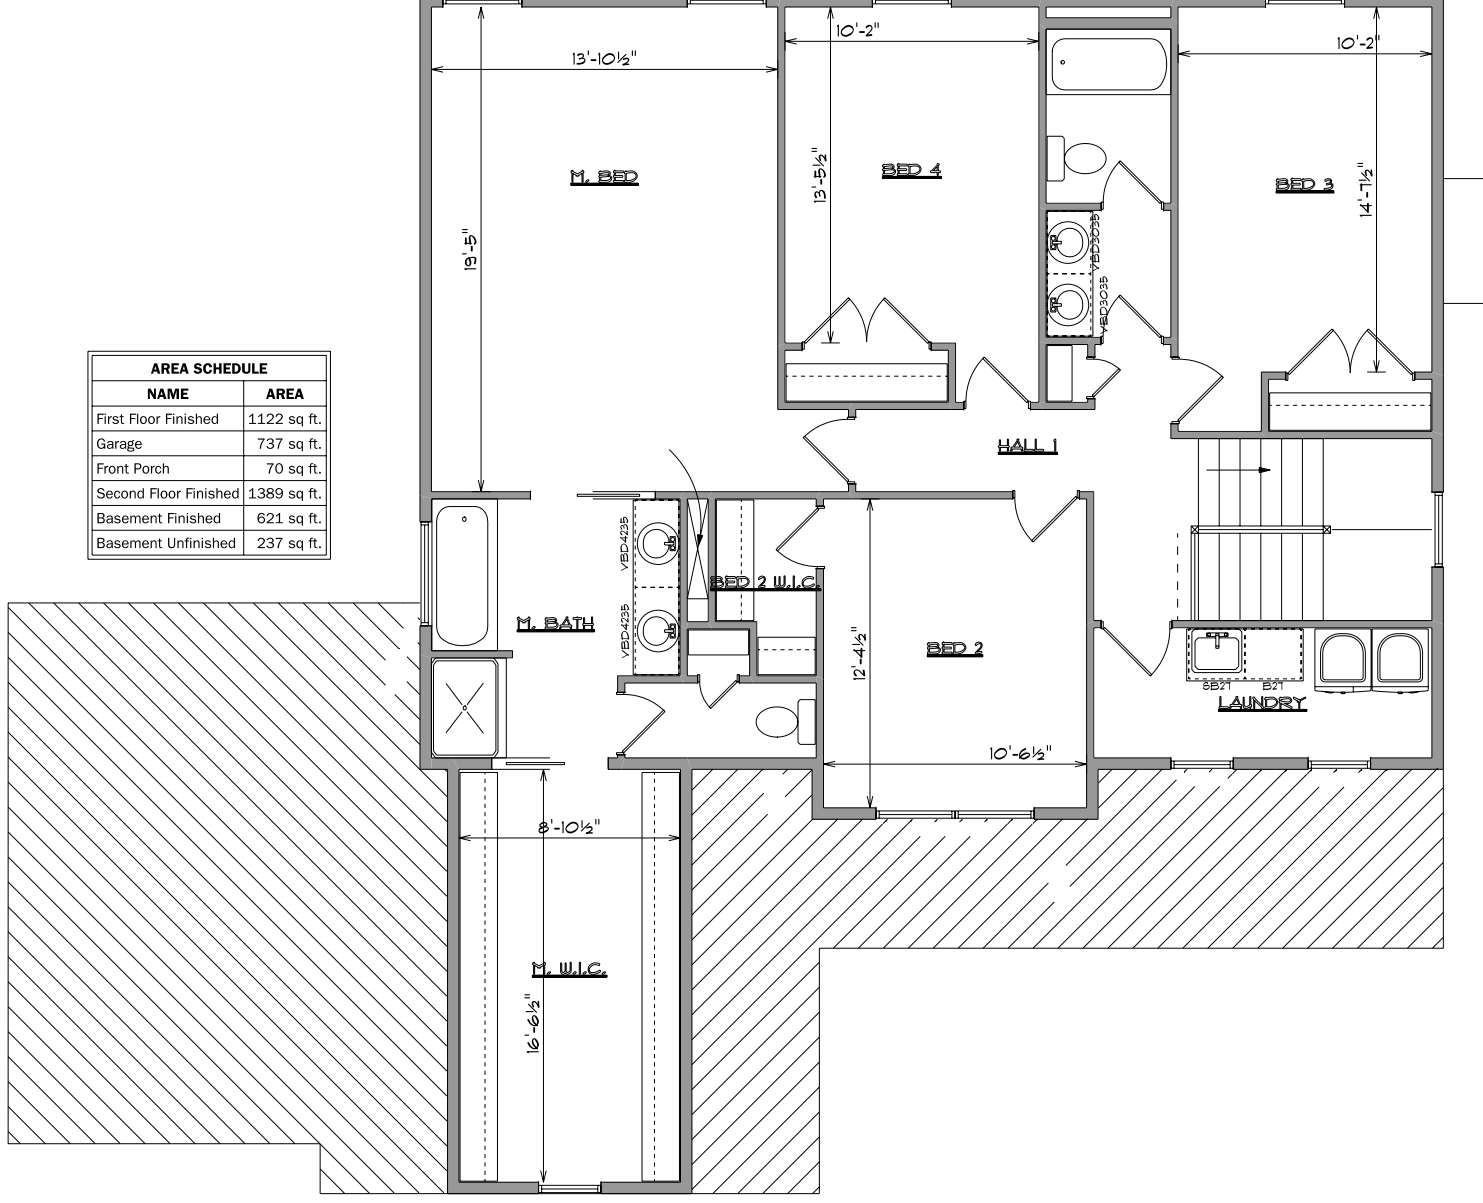

AREA SCHEDULE	
NAME	AREA
First Floor Finished	1122 sq ft.
Garage	737 sq ft.
Front Porch	70 sq ft.
Second Floor Finished	1389 sq ft.
Basement Finished	621 sq ft.
Basement Unfinished	237 sq ft.

