



 ARMSTRONG BUILDERS Creating Homes	Lot 706 Sommer Place		Reality Drafting inc.
	6509 N. Ironwood Dr., Peoria, IL.		
The Berkley		Rendering	www.buildarmstrong.com
6509 N. Ironwood Dr., Peoria, IL.		Drawing of:	
The Berkley		Drawn by: Allen M.	Date: 8/5/2021



Lot 706 Sommer Place


6509 N. Ironwood Dr., Peoria, IL.

The Berkley


Drawing of:


Front Elevation

www.buildarmstrong.com

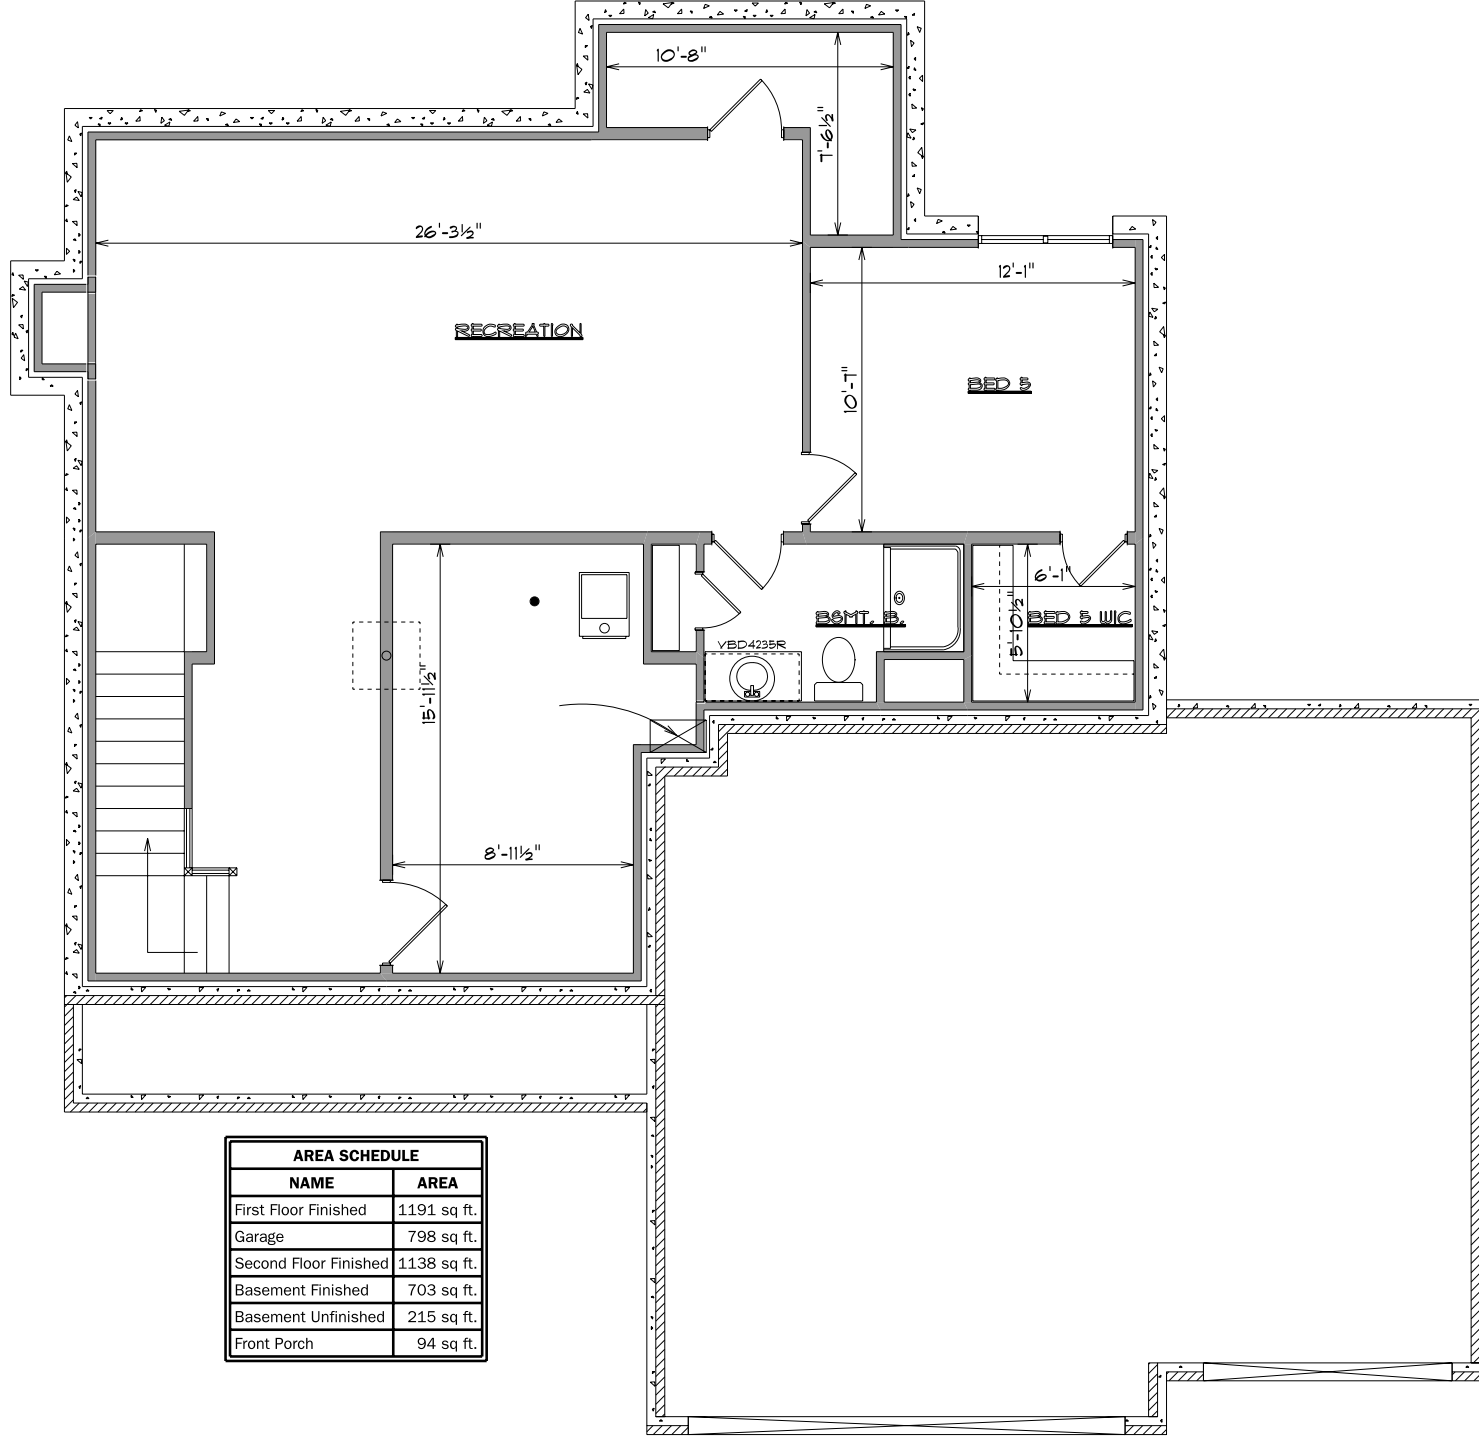


AREA SCHEDULE	
NAME	AREA
First Floor Finished	1191 sq ft.
Garage	798 sq ft.
Second Floor Finished	1138 sq ft.
Basement Finished	703 sq ft.
Basement Unfinished	215 sq ft.
Front Porch	94 sq ft.

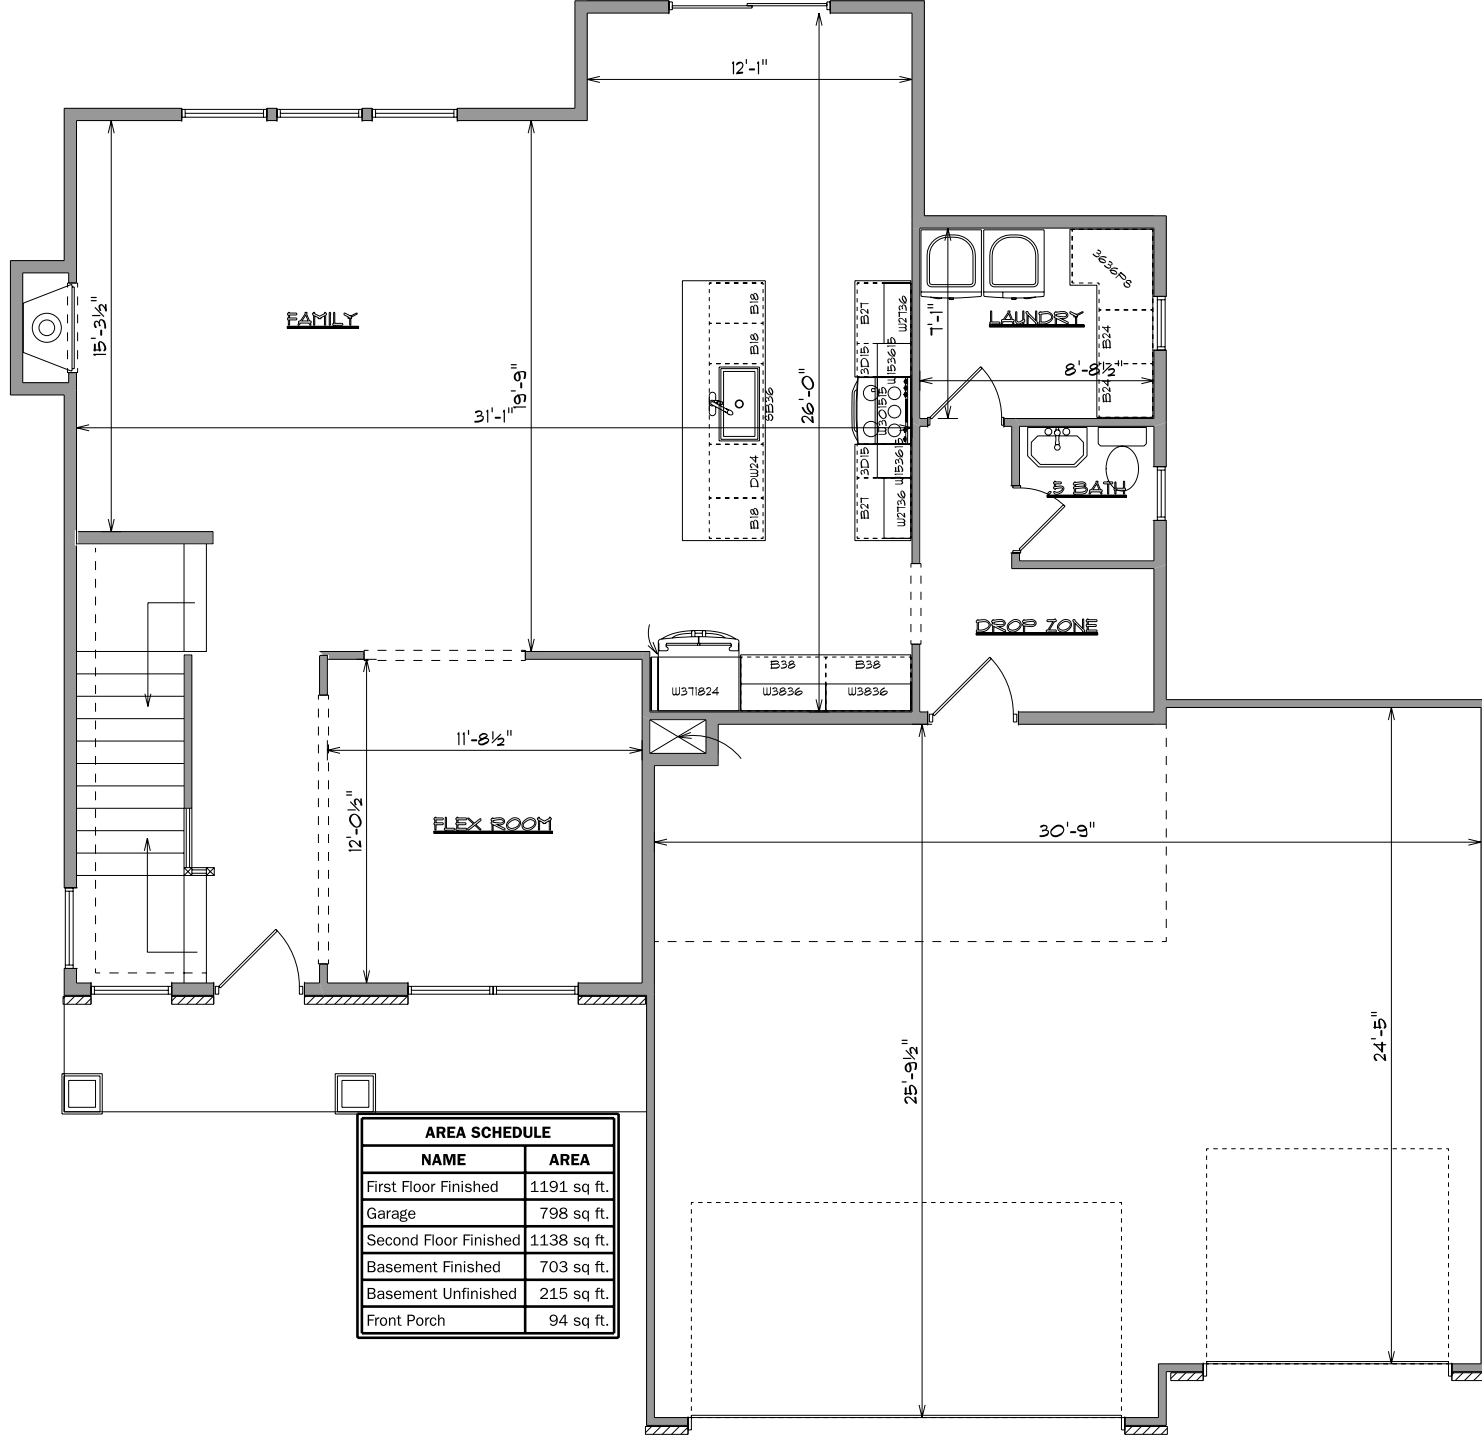

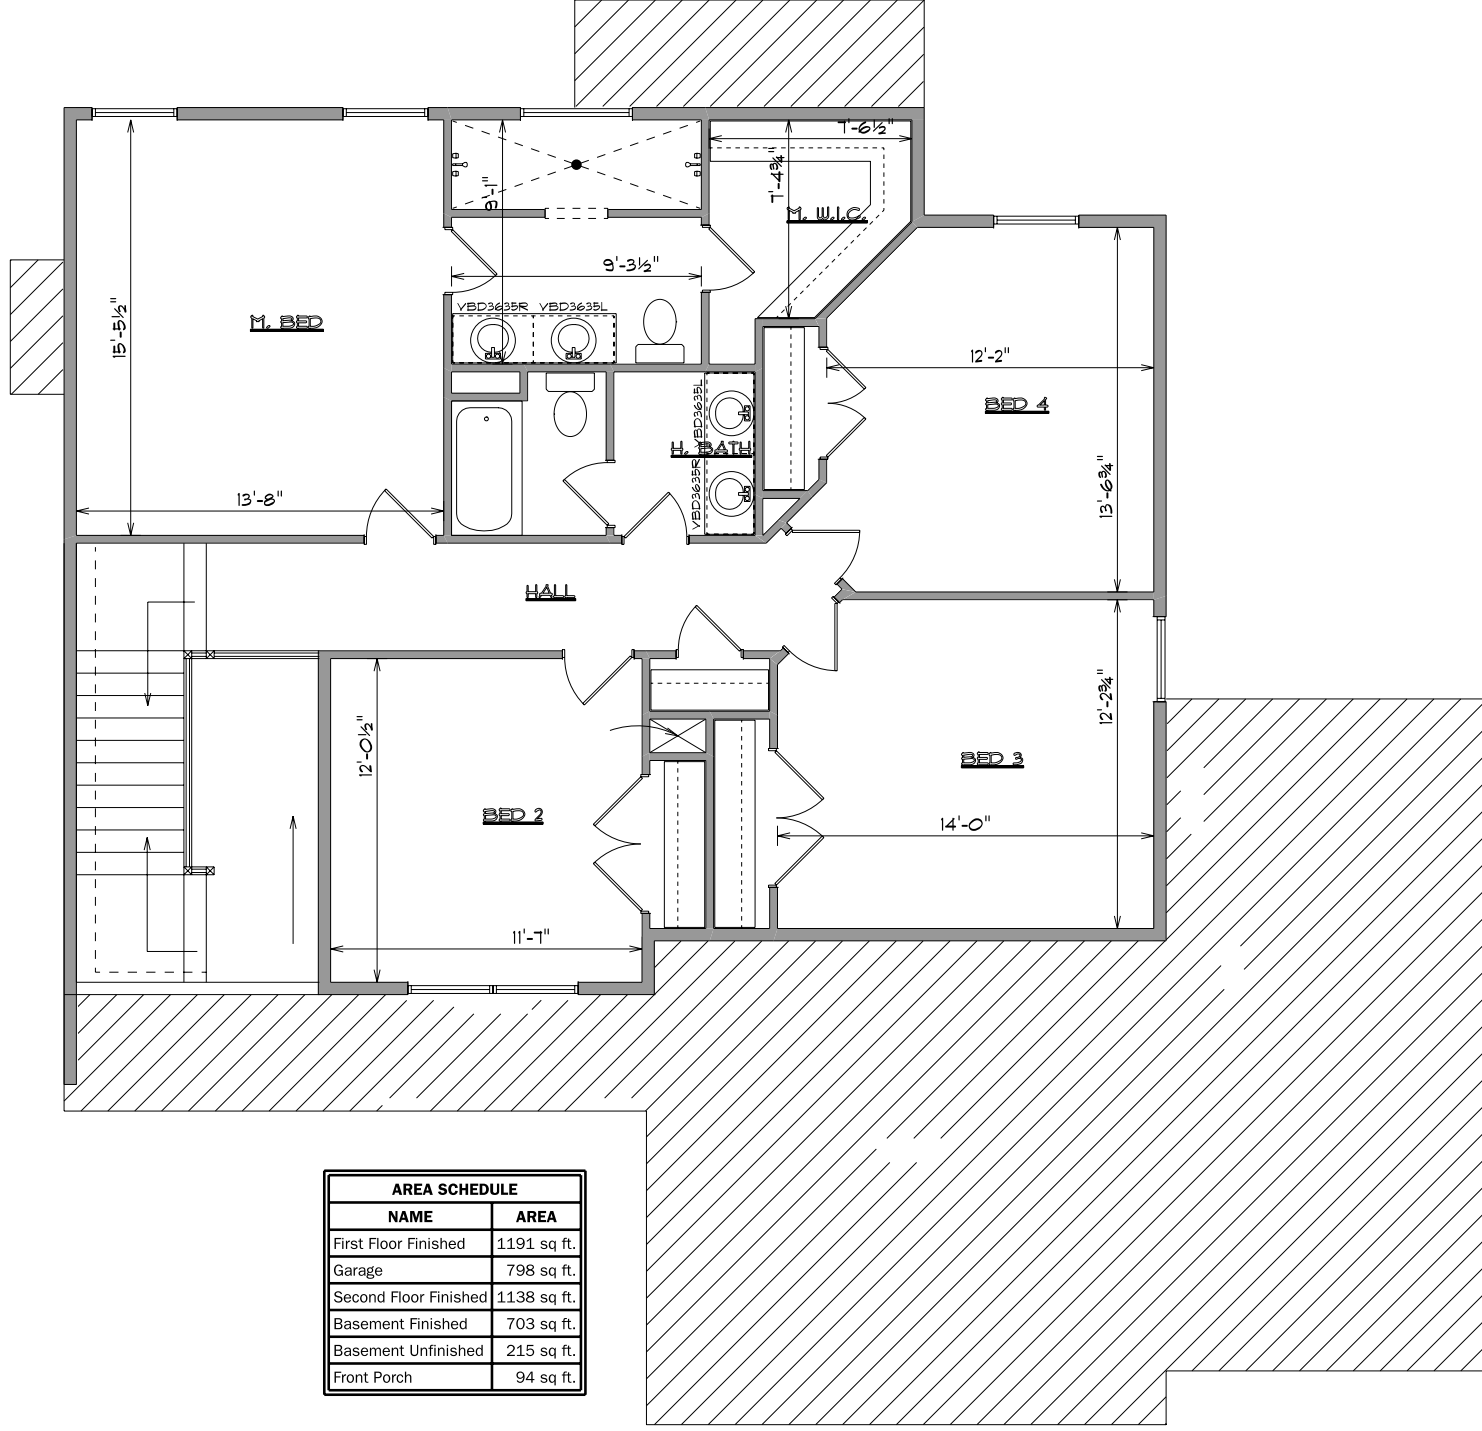

AREA SCHEDULE	
NAME	AREA
First Floor Finished	1191 sq. ft.
Garage	798 sq. ft.
Second Floor Finished	1138 sq. ft.
Basement Finished	703 sq. ft.
Basement Unfinished	215 sq. ft.
Front Porch	94 sq. ft.

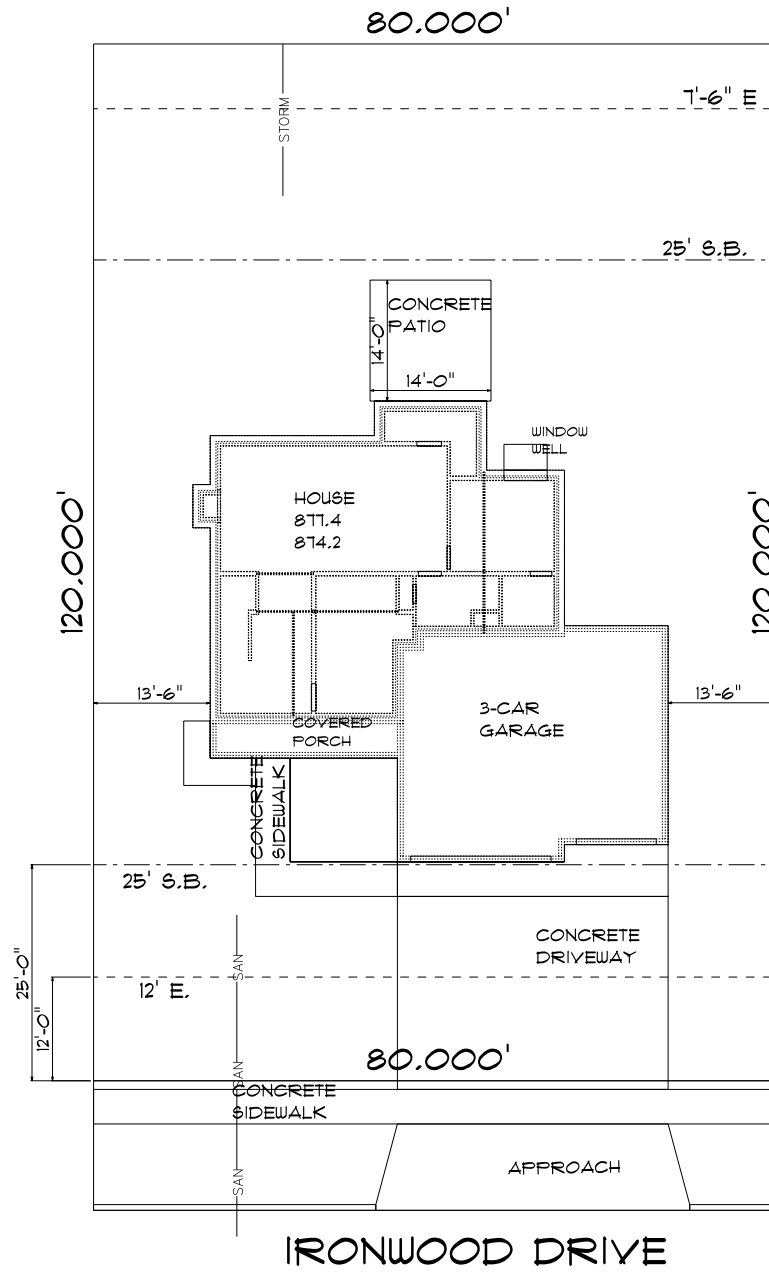

Drawing of:
Site Plan

www.buildarmstrong.com

Lot 706 Sommer Place

6509 N. Ironwood Dr., Peoria, IL.

The Berkley