



Drawing of:

Rendering

www.buildarmstrong.com

Lot 709 Sommer Place

6522 N. Ironwood Dr., Peoria, IL.

Large Wrigley





Lot 709 Sommer Place

6622 N. Ironwood Dr., Peoria, IL.

Large Wrigley


Drawing of:


Front Elevation

www.buildarmstrong.com


Drawn by: Allen M.

Date: 8/5/2021

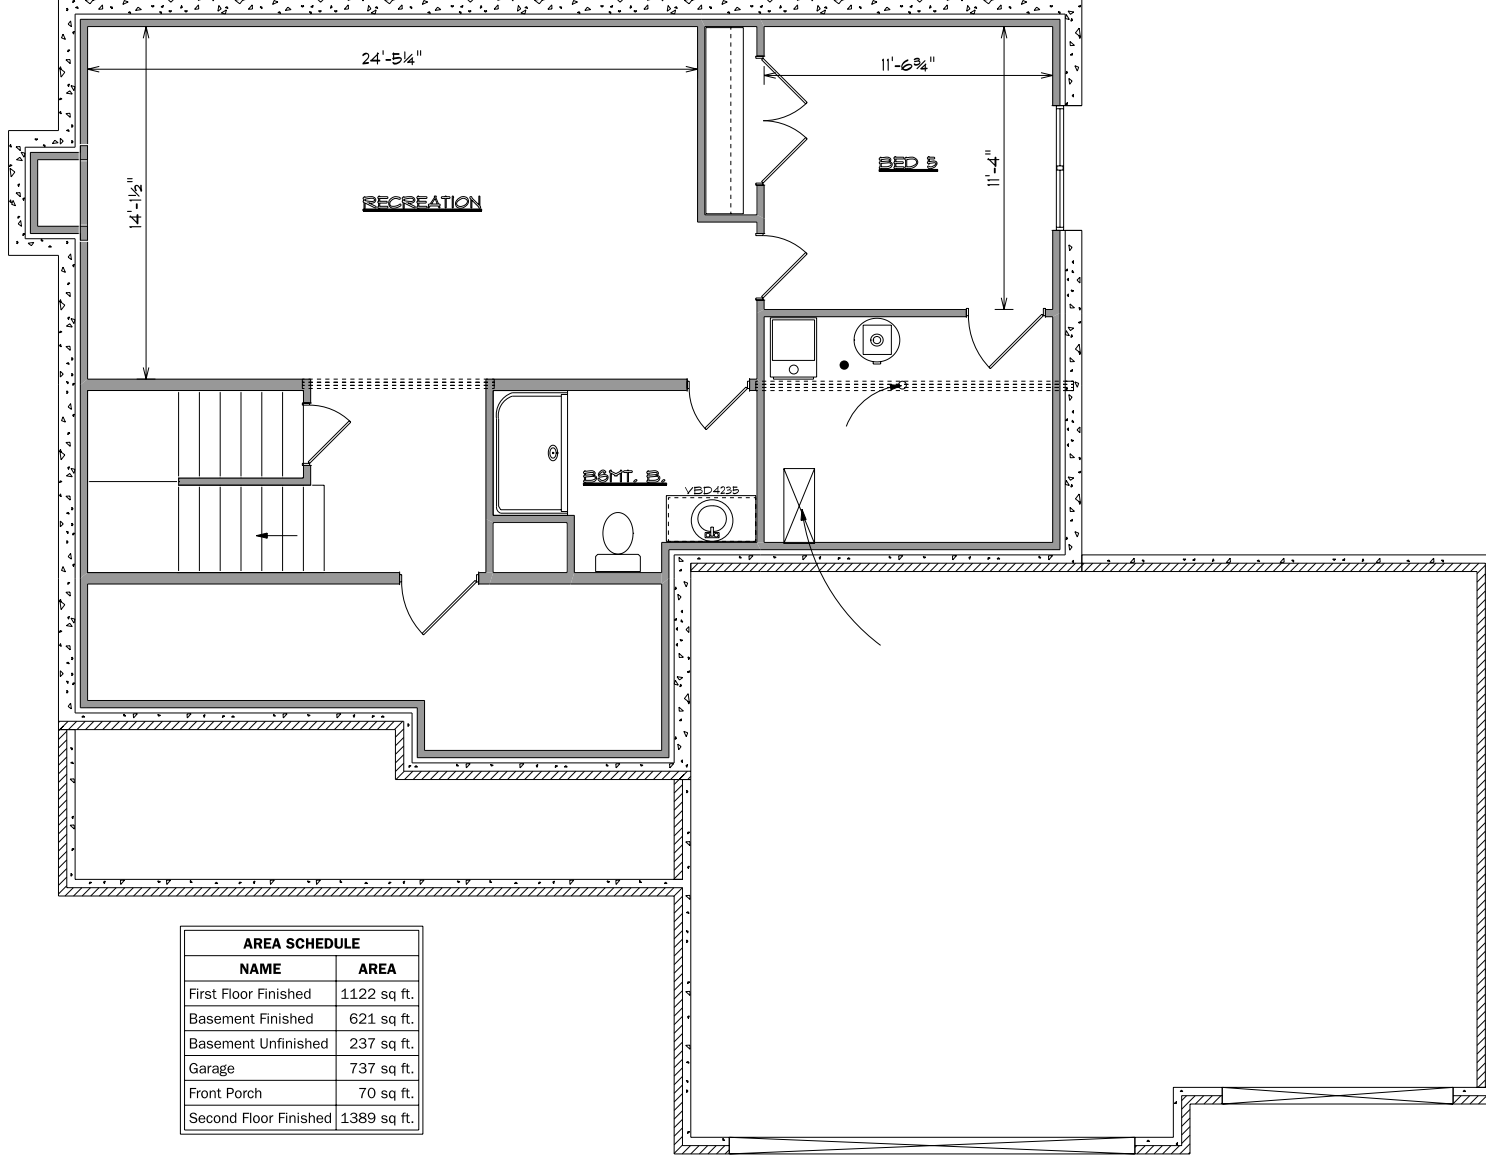

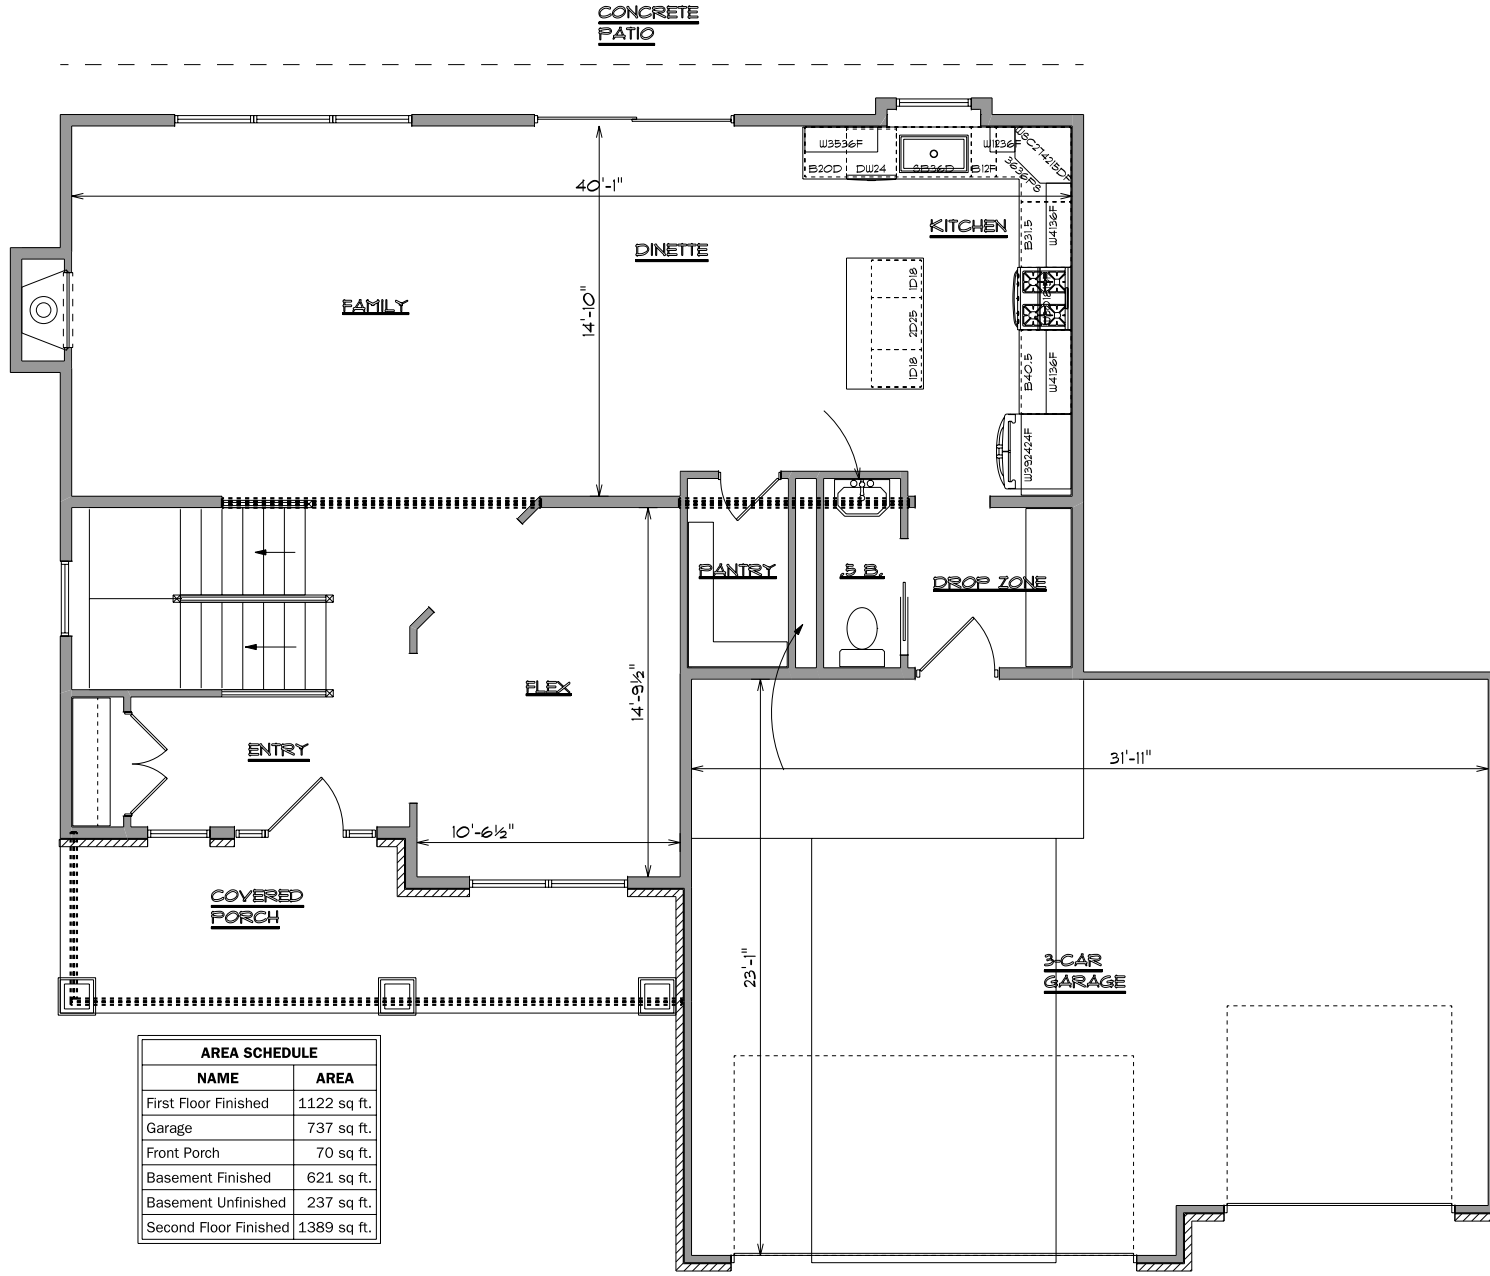

AREA SCHEDULE	
NAME	AREA
First Floor Finished	1122 sq. ft.
Garage	737 sq. ft.
Front Porch	70 sq. ft.
Basement Finished	621 sq. ft.
Basement Unfinished	237 sq. ft.
Second Floor Finished	1389 sq. ft.

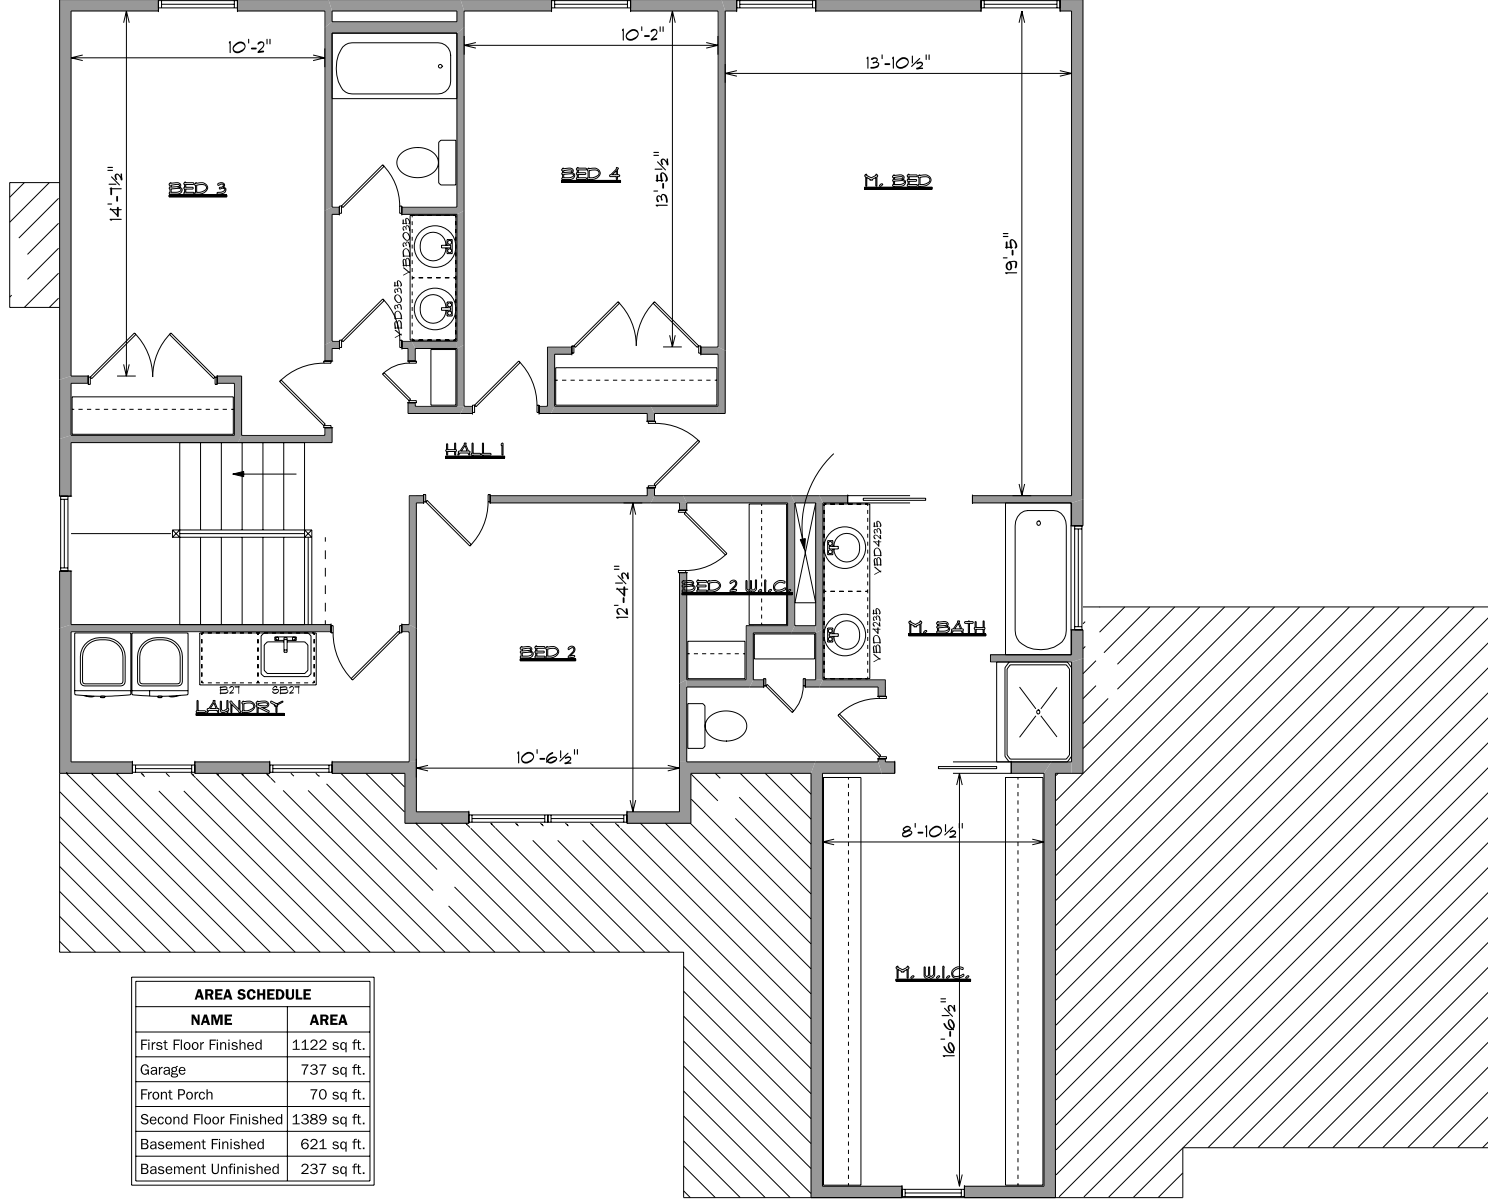

AREA SCHEDULE	
NAME	AREA
First Floor Finished	1122 sq ft.
Garage	737 sq ft.
Front Porch	70 sq ft.
Second Floor Finished	1389 sq ft.
Basement Finished	621 sq ft.
Basement Unfinished	237 sq ft.

