



	
Drawing of: Rendering www.buildarmstrong.com	
Drawn by: Allen M.	Date: 5/9/2019
Lot 549 Thornewood 1301 Briarwood Lane, Mahomet, IL. The Jameson	
	



Lot 549 Thornewood

1301 Briarwood Lane, Mahomet, IL.

The Jameson



Drawing of:

Front Elevation


www.buildarmstrong.com

Drawn by: Allen M.


Date: 5/9/2019

Reality
Drafting inc.


AREA SCHEDULE	
NAME	AREA
First Floor Finished	1705 sq. ft.
Garage	770 sq. ft.
Front Porch	35 sq. ft.
Second Floor Finished	911 sq. ft.
Basement Finished	924 sq. ft.
Basement Unfinished	458 sq. ft.

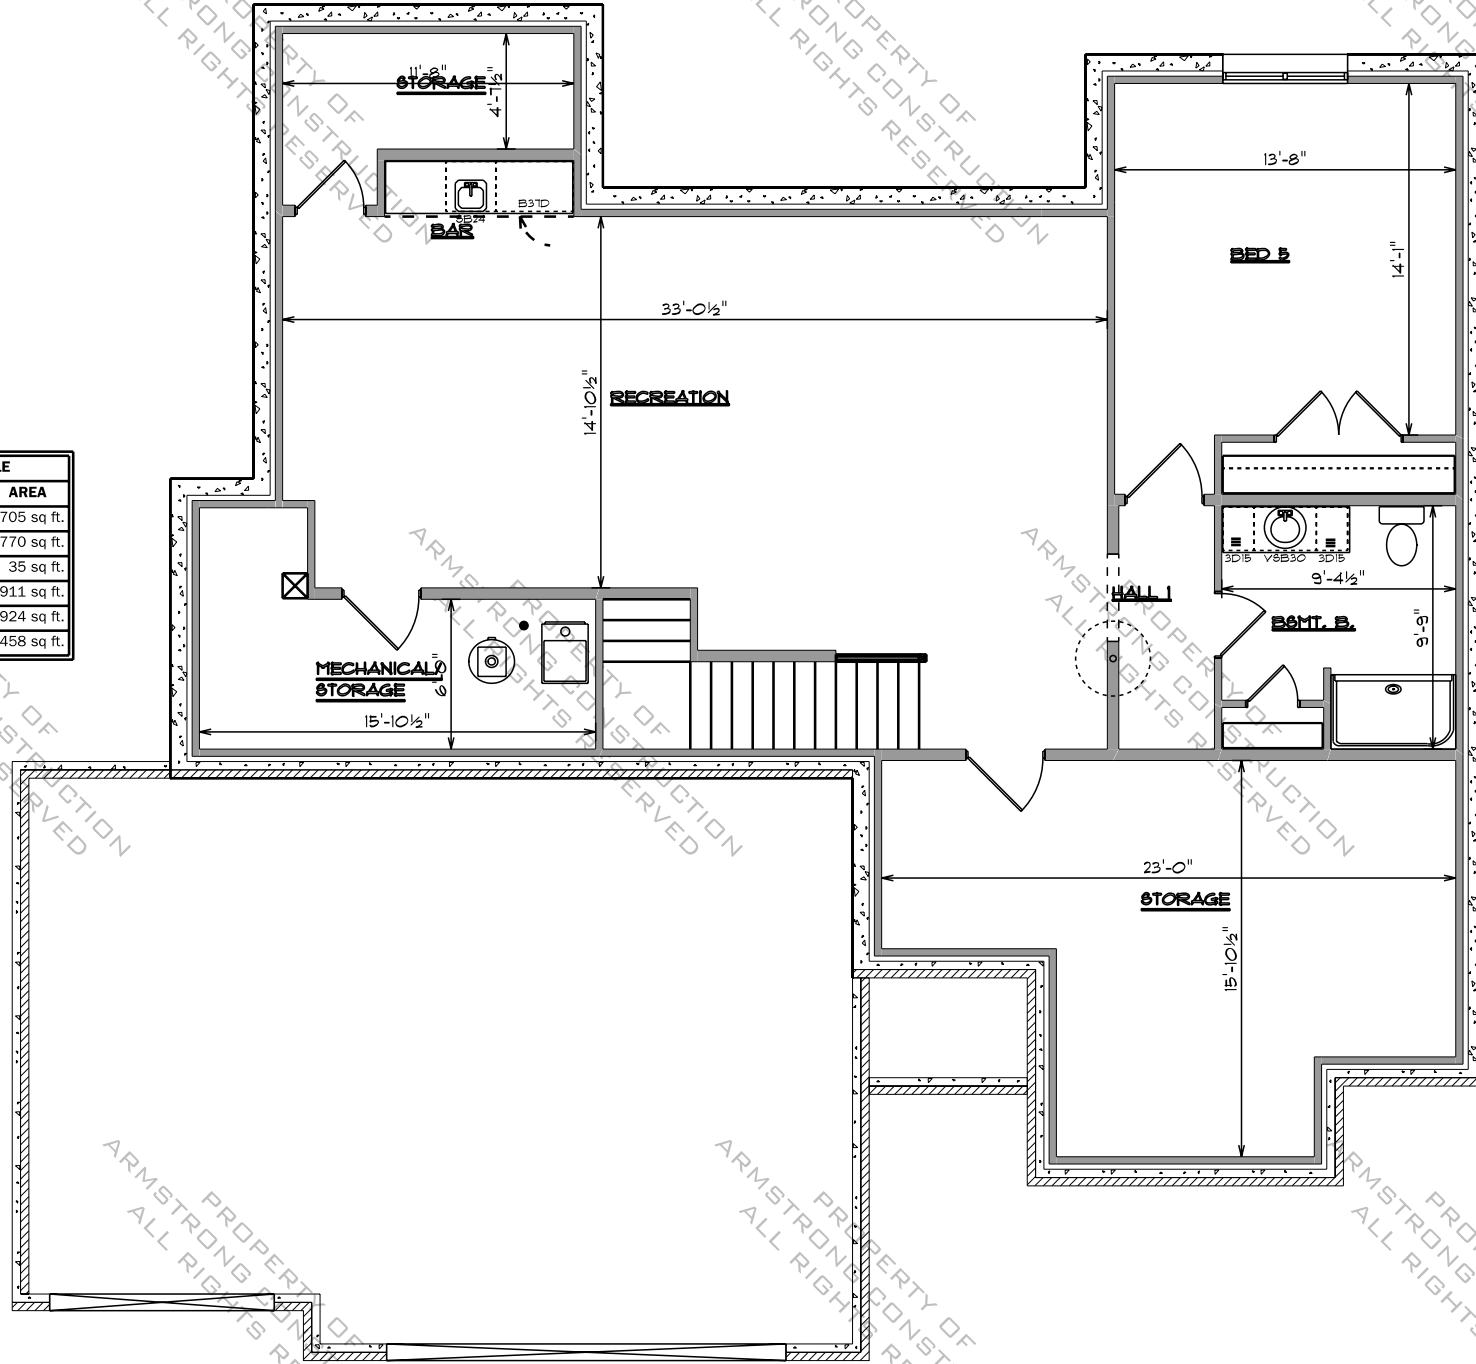


AREA SCHEDULE	
NAME	AREA
First Floor Finished	1705 sq ft.
Second Floor Finished	911 sq ft.
Front Porch	35 sq ft.
Garage	770 sq ft.
Basement Finished	924 sq ft.
Basement Unfinished	458 sq ft.

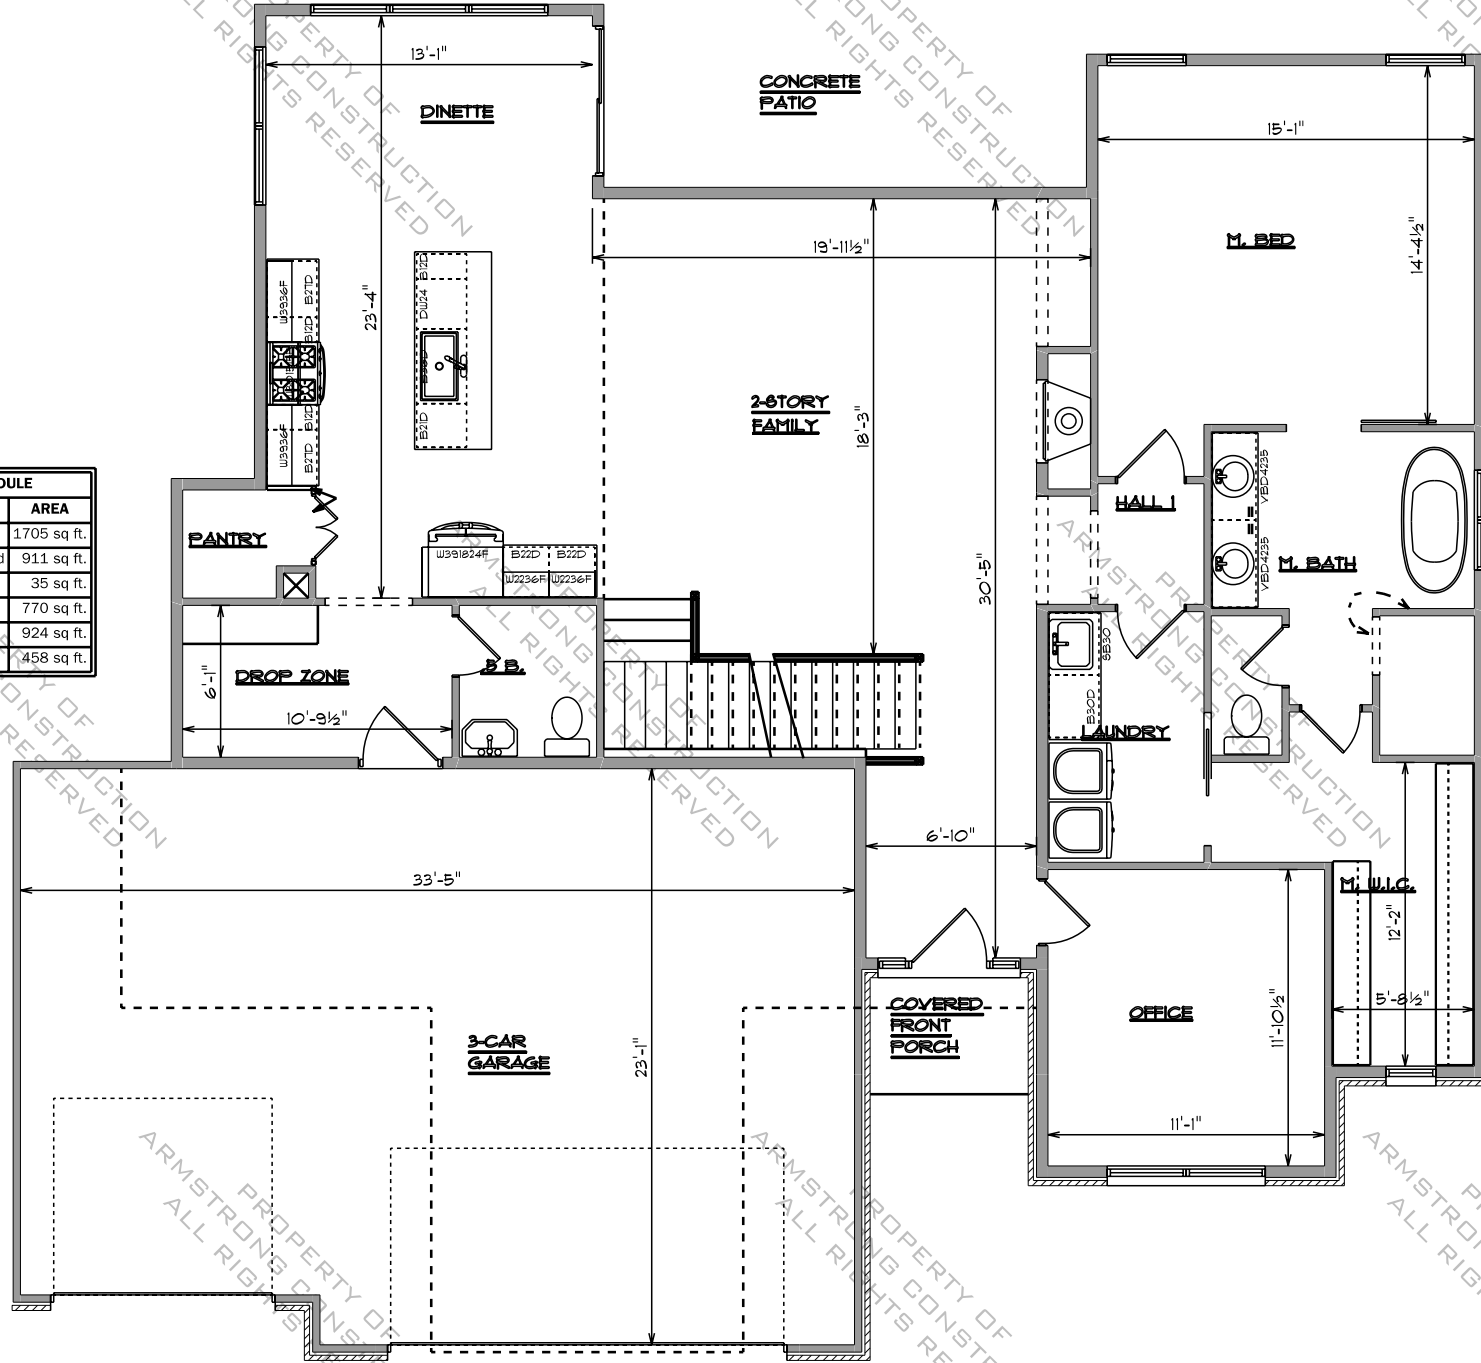

AREA SCHEDULE	
NAME	AREA
First Floor Finished	1705 sq. ft.
Second Floor Finished	911 sq. ft.
Garage	770 sq. ft.
Front Porch	35 sq. ft.
Basement Finished	924 sq. ft.
Basement Unfinished	458 sq. ft.

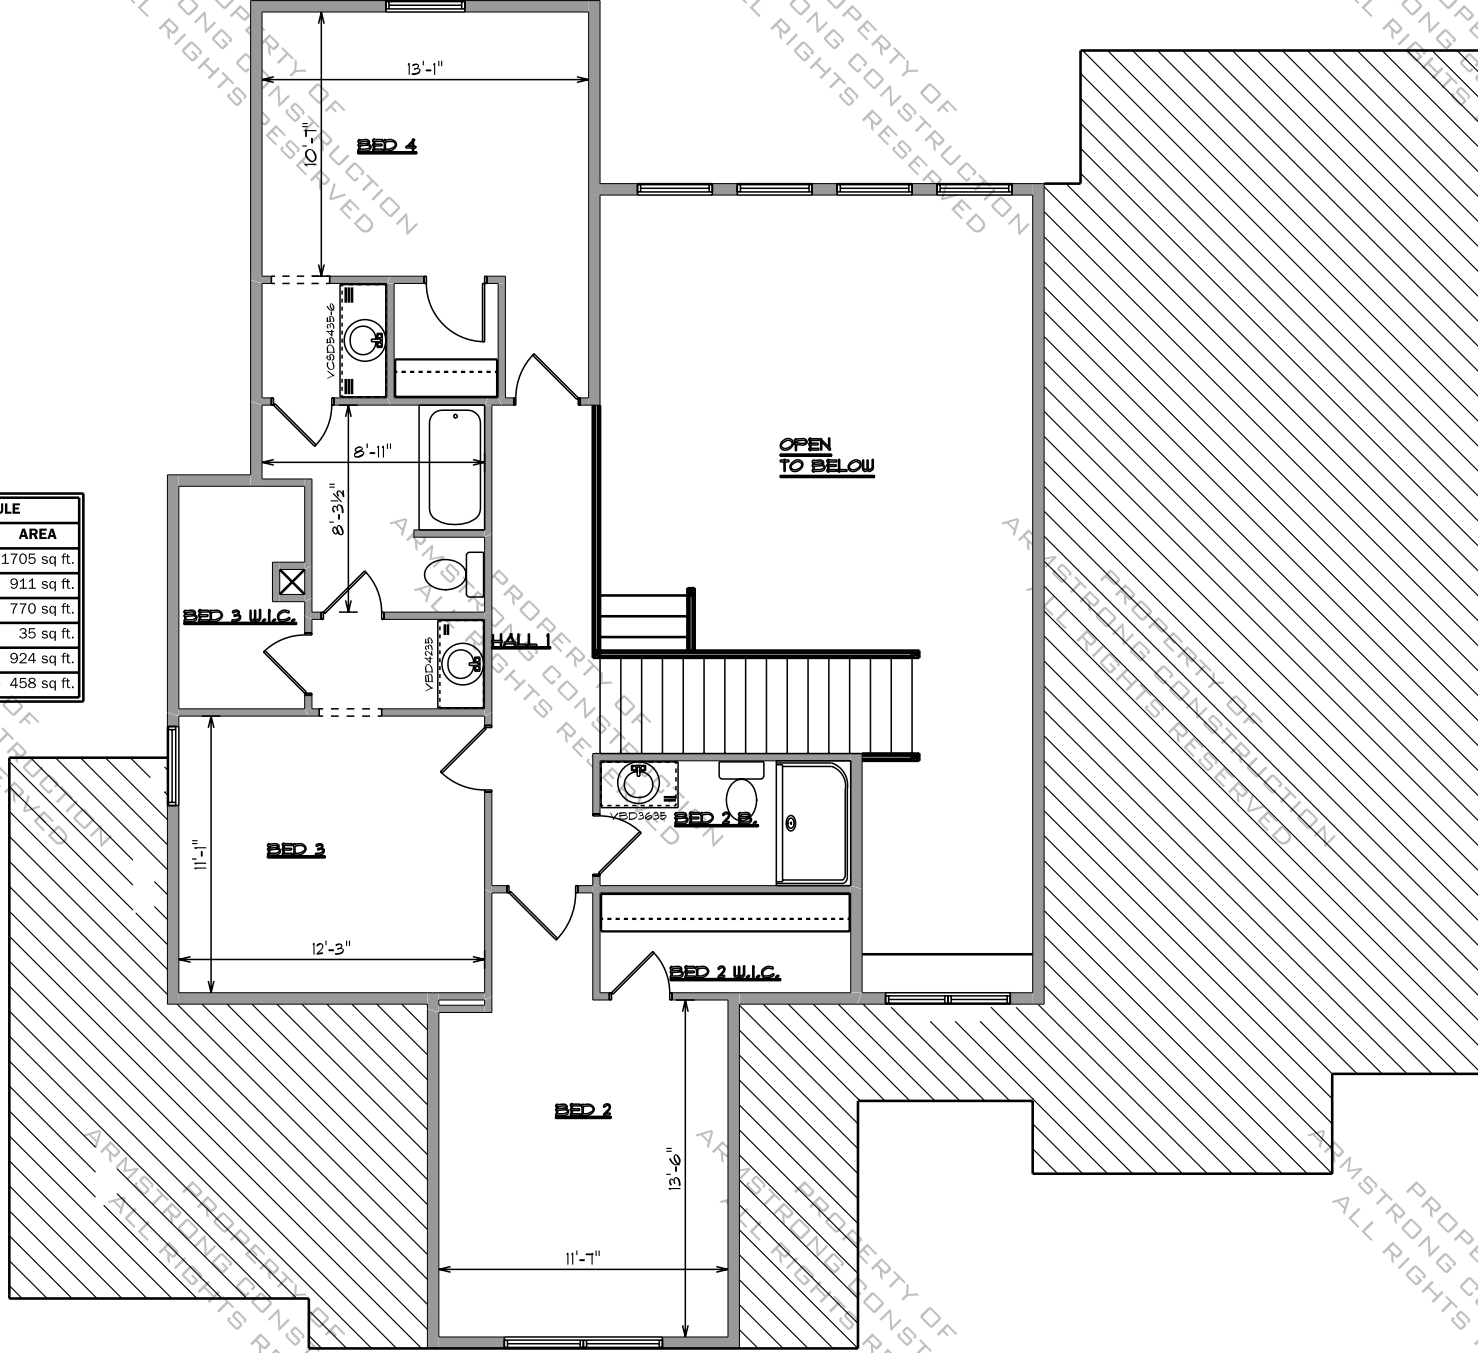

NEED EROSION CONTROL
 *SILT FENCE THREE SIDES
 *STRAW WADDLES AT FRONT CORNERS
 *ROCKED ENTRANCE

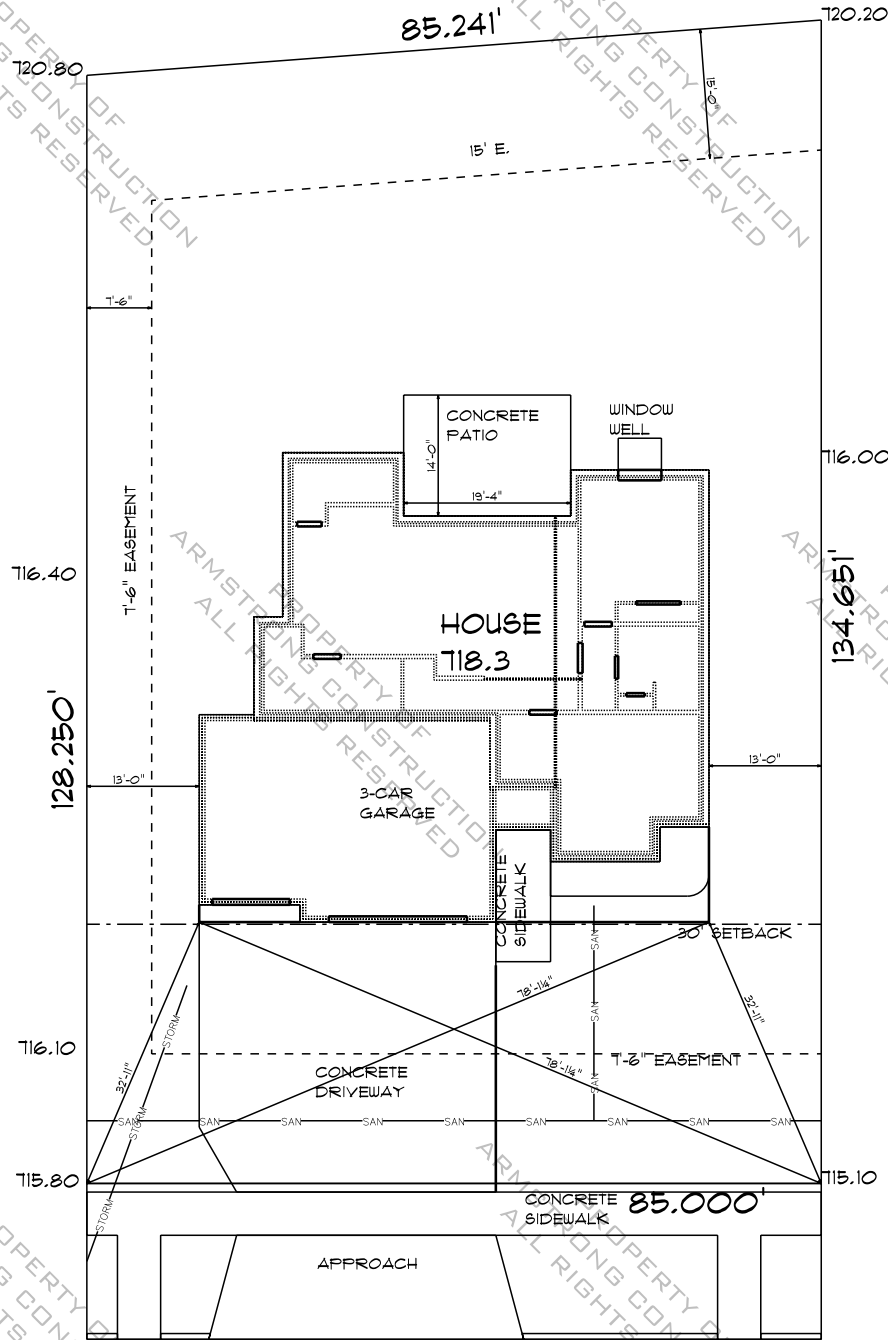

BRIARWOOD LANE